



FRONT ELEVATION

1/4" = 1'-0"

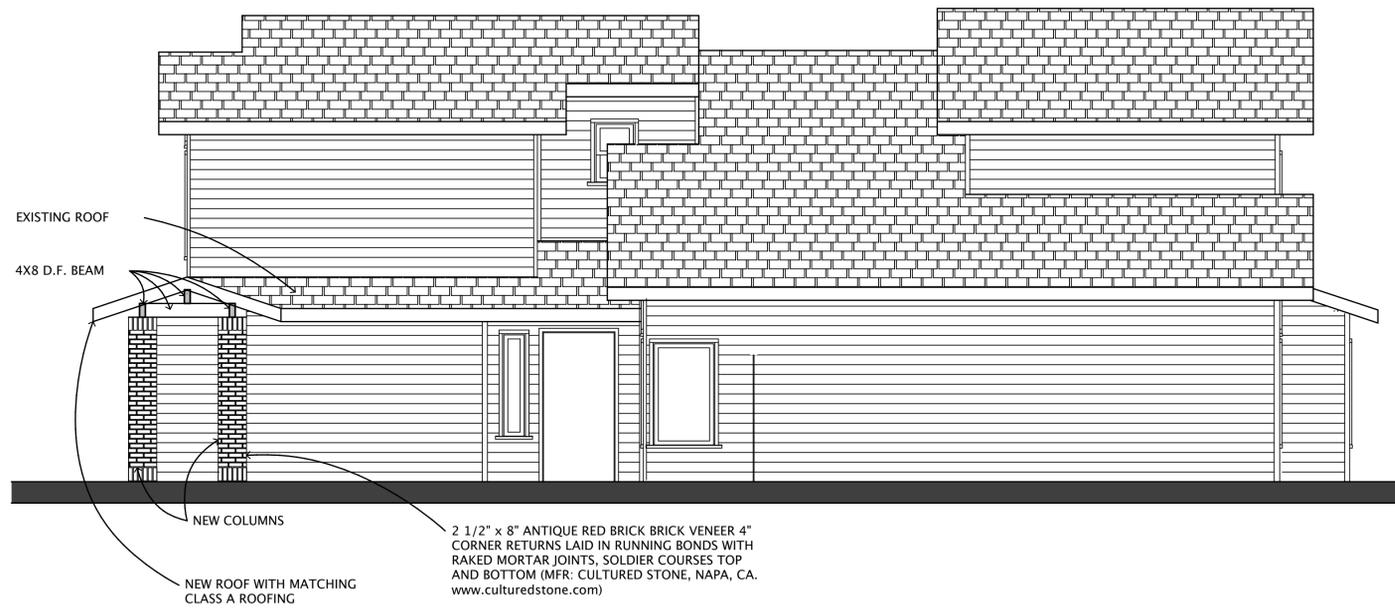

RIGHT ELEVATION

1/4" = 1'-0"

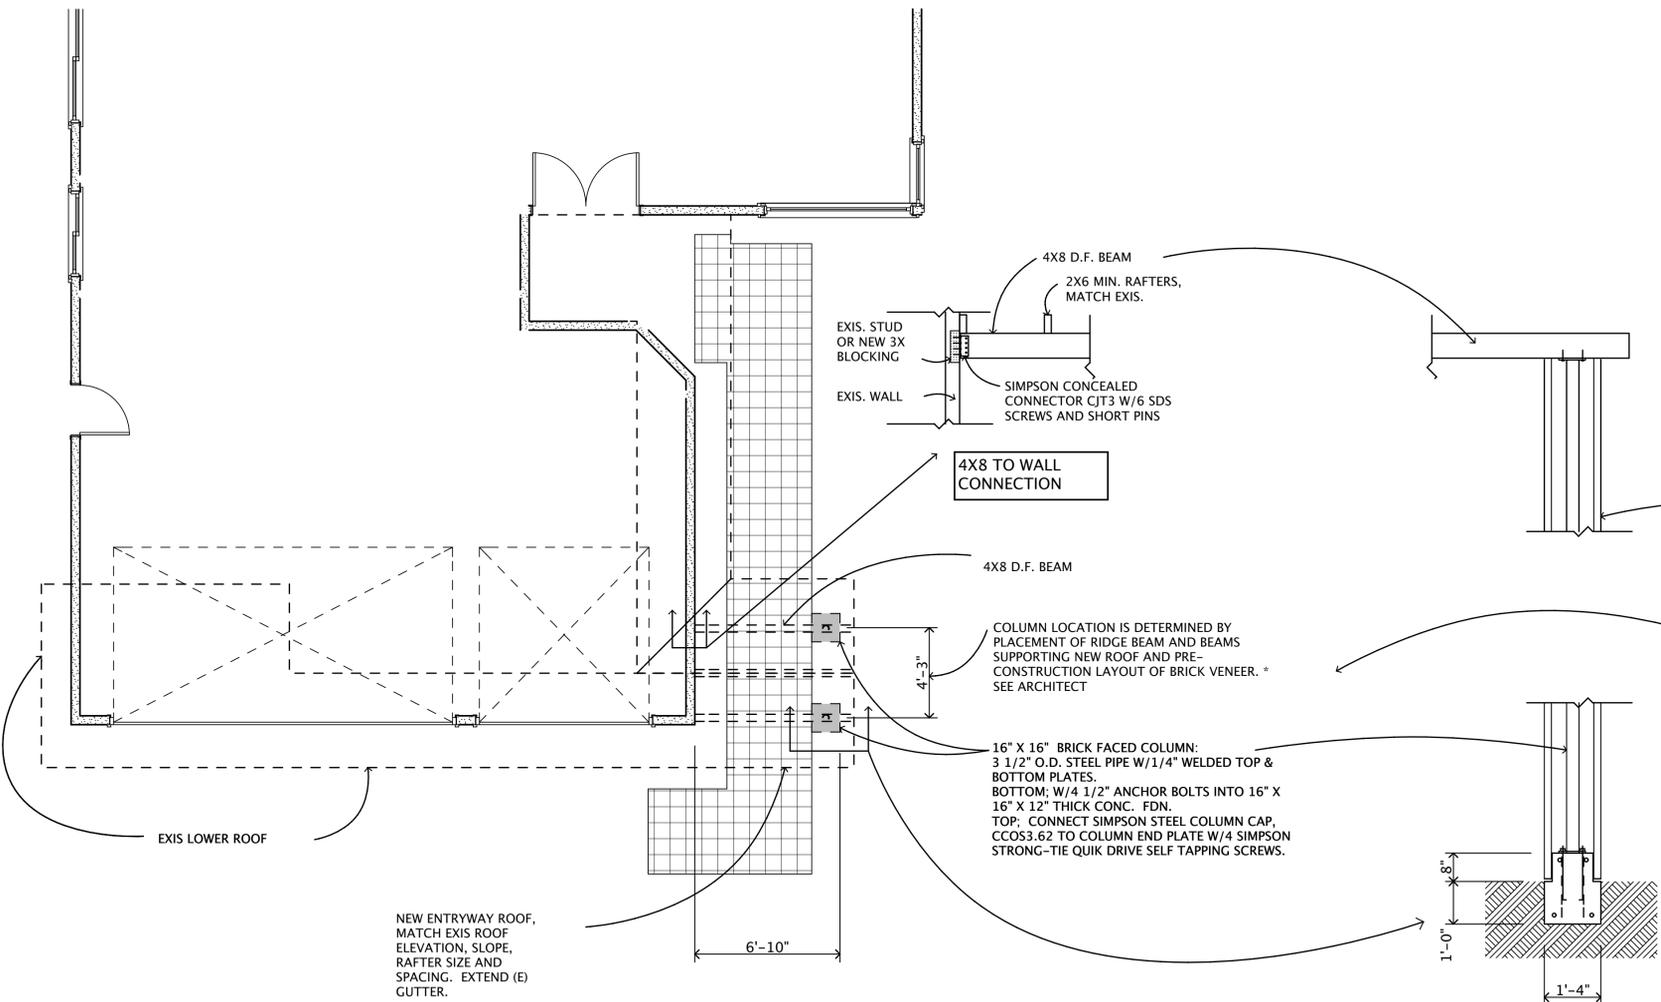

PLAN VIEW


1/4" = 1'-0"

**BORAL STONE PRODUCTS LLC**  
Build something great™

**BORAL®**

**Cultured Stone®**


**DETAILS OVER WOOD FRAMING** - Product Dimensions and Installation Details

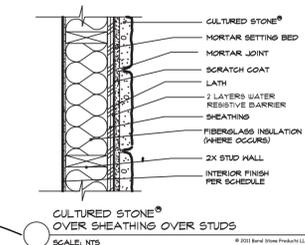

\*IMPORTANT DIMENSIONAL NOTE: PRIOR TO CONSTRUCTION, CONTRACTOR TO HAVE ALL REQUIRED CULTURED STONE PRODUCTS ON SITE AND LAYED OUT TO CHECK AND CONFIRM THAT ALL FOUNDATION AND WOOD FRAMING DIMENSIONS (BOTH HORIZONTAL AND VERTICAL) ARE CORRECT TO CREATE A FINISHED PRODUCT CONSISTING OF FULL UN-CUT VENEER PIECES INCLUDING MORTAR JOINTS. SEE ELEVATIONS.

Warren S.F. Yee, Architect  
646 Santa Fe Avenue  
Albany, CA. 94706  
510.526.6494  
warrenyee3@gmail.com

CONSULTANTS

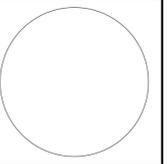

NEW ENTRY  
1809 Kofman Parkway  
Alameda, CA.  
Owner:

PROJECT NO:

KC01

MODEL FILE:

DRAWN BY:

CHK'D BY:

REV. DATE

DATE:

Jun. 19, 2013

COPYRIGHT

SHEET TITLE

SHEET

A2

OF

SHEET

OF