


City of Alameda

REQUEST FOR PROPOSAL

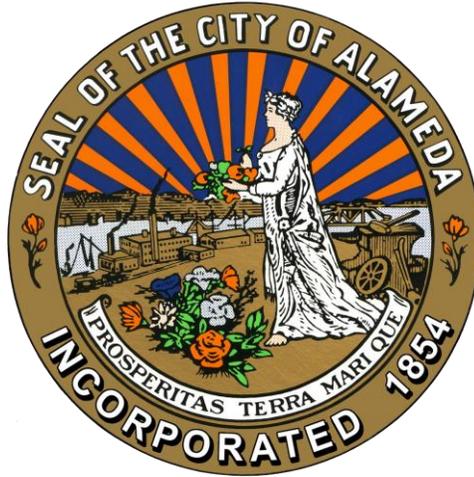

The Public Works Department is seeking proposals for Alameda Point Potable Water Infrastructure Asset Mapping, Cross Connection Identification and Improvement Program

Issued: December 5, 2016

Submittal Deadline:

2:00 PM on January 4, 2017

City of Alameda
Public Works Department
950 West Mall Square
Alameda, CA 94501

I. NOTICE INVITING PROPOSALS

The City of Alameda (City) Public Works Department invites proposals for Alameda Point Potable Water Infrastructure Asset Mapping, Cross Connection Identification and Improvement Program. It is necessary for Proposers to read the information contained in this Request for Proposal (RFP) to understand how to submit the proposal, what documents must accompany the proposal and what legal obligations the Proposer is submitting by providing a successful proposal. Any Proposer that wishes to be considered for this work must submit the information requested in this RFP and, if invited, participate in an interview. Proposals must be received by the City Public Works Department by 2:00 PM on January 4, 2017.

IA. SUBMITTAL OF PROPOSAL

Proposers shall submit two (2) complete double-sided, copies of their proposal and a compact disc or portable hard drive containing a Portable Document File (PDF) proposal. The printed proposals should be on paper containing a minimum of 20% post-consumer recycled content. Proposals must be in a sealed envelope bearing the caption "City of Alameda – Alameda Point Potable Water Infrastructure Asset Mapping, Cross Connection Identification and Improvement Program". Proposals shall be submitted to:

ATTN: Erin Smith, Public Works Coordinator
City of Alameda
950 West Mall Square
Alameda, CA 94501

RE: Alameda Point Potable Water Infrastructure Asset Mapping, Cross Connection Identification and Improvement Program

Proposals may be submitted in person at the Public Works Department, or by mail, but must be received by 2:00 PM on January 4, 2017. Late proposals will not be considered. The City assumes no responsibility for delays caused by delivery service. Postmarking by the due date will not substitute for actual receipt. Any Proposal received prior to January 4, 2017 may be modified by written addendum or withdrawn by written request from the Proposer to the City up to the official time when all proposals are due.

IB. PRE- PROPOSAL QUESTIONS

All questions regarding the proposal documents and proposal should be directed to:

Erin Smith, Public Works Coordinator
City of Alameda Department of Public Works
950 West Mall Square
Alameda, CA 94501
esmith@alamedaca.gov

Pre-proposal questions will be accepted until December 23, 2016.

IC. CONDITIONS OF REQUEST FOR PROPOSAL

General Conditions.

The City reserves the right to cancel or reject all or a portion or portions of the request for proposals without notice. Further, the City makes no representations that any agreement will be awarded to any

organization submitting a proposal. The City reserves the right to reject any and all proposals submitted in response to this request or any addenda thereto.

The City also reserves the right to reject any subconsultant or individual working on a consultant team and to replace the sub-consultant or individual with a mutually acceptable replacement.

Liability of Costs and Responsibility.

The City shall not be liable for any costs incurred in response to this request for proposals. All costs shall be borne by the person or organization responding to the request. The person or organization responding to the request shall hold the City harmless from any and all liability, claim or expense whatsoever incurred by or on behalf of that person or organization. All submitted material becomes the property of the City of Alameda.

The selected lead consultant will be required to assume responsibility for all services offered in the proposal whether or not they possess them within their organization. The selected lead consultant will be the sole point of contact with regard to contractual matters, including payment of any and all charges resulting from the contract.

Validity.

The proposer agrees to be bound by its proposal for in all respects until one such proposal has been accepted by the City and an agreement fully executed, or until a proposal has been specifically rejected by the City, whichever occurs first.

Standard Consultant Agreement.

A sample consultant agreement has been provided in **Exhibit A** for the proposer's review and comment. If a proposer wishes to take exception to any of the terms and conditions contained in the consultant agreement, these should be identified specifically; otherwise it will be assumed that the proposer is willing to enter into the agreement as it is written. Failure to identify contractual issues of dispute can later be the basis for the City disqualifying a proposer. Any exceptions to terms, conditions, or other requirements must be clearly stated. Otherwise, the City will consider that all items offered are in strict compliance with the RFP, and the successful proposer will be responsible for compliance. The City will consider such exceptions as part of the evaluation process which may constitute grounds for rejection of the proposal. The consultant agreement will not be executed by the City without first being signed by the proposer.

Permits and Licenses.

Proposer, and all of proposer's sub-consultants, at its and/or their sole expense, shall obtain and maintain during the term of any agreement, all appropriate permits, certificates and licenses including, but not limited to, a City Business License which will be required in connection with the performance of services hereunder.

Proposer's Representative.

The person signing the proposal must be a legal representative of the firm authorized to bind the firm to an agreement in the event of the award.

Insurance.

General Liability, Automobile, Professional Liability, and Worker's compensation insurance are required in the amount set forth in the attached sample consultant agreement.

II. SCOPE OF WORK

The City of Alameda seeks asset mapping, cross connection identification and facility improvement services for the potable water infrastructure at the closed Naval Air Station (“Alameda Point”), located west of Main Street at the northwest end of the City of Alameda. The City owns and/or, through cooperative agreement with the United States Navy, is responsible for the Alameda Point potable water system. East Bay Municipal Utility District (EBMUD) is the water purveyor and provides operational services, as defined in a Joint Powers Agreement with the City, for the Alameda Point potable water system. The existing potable water system connects to three EBMUD meters on Main Street and distributes potable and fire water to all areas within Alameda Point. This existing system was installed by the Navy and the majority of the system is over 60 years old.

Historically, there were two distinct water systems at Alameda Point, a potable water system and a dedicated fire protection system. The dedicated fire protection system was designed as a high flow deluge system to provide very large fire flows for a short period of time, suitable to protect aircraft and aircraft related activities at the former Naval Air Station, Alameda. This fire system included large pipelines, up to 24-inch diameter, and up to approximately 1.5 million gallons of on-site storage. The storage facilities included two elevated and two ground level tanks. The fire system also included an on-site pumping plant to boost available fire flows. There is no demand for this type of system since aircraft operations ceased at Alameda Point. Additionally, this fire protection system was costly to maintain operable, the elevated tanks required seismic retrofitting and there was insufficient water circulation / turnover in this system resulting in water quality concerns. Some of this fire protection system has since been abandoned; however, there may be possible cross connection, which will need to be identified as part of this scope.

The existing potable water system of pipelines ranges in size from 6-inch to 16-inch in diameter. There is an estimated 208 fire hydrants and approximately 207,000 linear feet of pipe including active mains, abandoned mains and/or service lines. The system is deteriorated, requires frequent maintenance, is commonly not located in existing street alignments and portions of the system are located underneath existing buildings.

The City seeks the following specific services for the Alameda Point water system:

- Inventory and inspection of assets
- Valve marking
- Operational testing (exercise, flow-test, flush) of assets
- Perform minor repair not requiring excavation; identify needed repair work not done as part of this scope
- Perform leak surveying
- Identify cross connections between potable and fire system
- Update existing GIS water network information utilizing available data and field verified information collected under the scope of the program
- Provide asset work orders for completed maintenance and repair work and needed maintenance and repair work

Exhibit B contains a schematic overview of the area to be included as part of this scope. The area includes all of Alameda Point with “Site A”, an area under development where the old water infrastructure will be replaced with new infrastructure per EBMUD specification so it can become part of their jurisdiction, removed.

The City is covered under the the State Water Resources Control Board Statewide General National Pollutant Discharge Elimination System Permit CAGI 140001. This permit provides regulatory coverage and protection for the defined discharges provided that appropriate best management practices are implemented. The selected firm must demonstrate implementable best management practices that meets or exceed the requirements of this NPDES Permit. In addition, the selected firm must provide discharge notifications to the City as prescribed in the NPDES Permit Attachment E – Monitoring & Reporting, Sections IV & V. The selected firm must provide the data needed to the City so that the City may complete its reports within permit deadlines.

The City has the following information in PDF format to interested Proposers:

- Map of Alameda Point Dedicated Fire System
- Map of Alameda Point Piers Salt Water Fire System
- Map of Alameda Point Potable and Fire Water System
- Alameda Point Water Improvements, Phase 1 As-Builts

Please contact Erin Smith if interested in receiving the above mentioned files. The Alameda Point Master Infrastructure Plan can be found at the following link: <https://alamedaca.gov/alameda-point/approved-master-infrastructure-plan>.

III. PROPOSER QUALIFICATIONS

Proposers must meet the following minimum qualifications in order to be considered responsive to this RFP:

- Proposer shall have at least three (3) years of experience in providing to, or working with public agencies, for locating and assessing the condition of potable water infrastructure and making minor repairs per American Water Works Association specification.
- Demonstrate that the firm has the appropriate professional and technical background as well as access to adequate resources to fulfill the stated scope of services.

IV. PROPOSAL REQUIREMENTS

All proposals shall include the following minimum information:

Approach.

A short discussion of the intended approach to this project that demonstrates the Proposer's understanding of the issues and tasks and the proposer's ability to address them.

Description of Organization, Management and Team Members.

A description of the project team and a work plan that identifies the personnel to be assigned to each task.

Organization Qualifications.

Provide an outline of the organization qualifications indicating relevant background experience and capabilities for this type of work and this location.

Project Team.

Include a proposed team organizational structure. Identify all personnel who will be assigned to work on this project. There can be no change of key personnel once the proposal is submitted without the prior approval of the City. It is important that the proposed project manager have sufficient time to represent the City on this project as an extension of City Staff.

Project Team Qualifications.

Identify the education, professional credentials, licensing, and experience of each member of the team. Describe each team member's responsibilities for the Project and their experience working on similar projects.

Technical Specifications for Repair and Maintenance Work

Provide all pertinent technical specifications for the work proposed (valve maintenance activities, torque limits). The City requires all work to comply with the American Water Works Association C651-14 Disinfecting Water Mains standard. Repair work will require coordination with the City of Alameda and/or EBMUD.

Scope of Work

The proposal should contain a description of each work task with an explanation of how the proposer plans to approach the tasks and the steps that will be taken to complete the task.

Project Cost Sheet

The Proposal shall include a completed and signed project cost sheet, itemized by task, and submitted in a separate sealed envelope.

References, Related Experience and Examples of Work.

Proposer must complete and include the Client Reference worksheet included in **Exhibit C**.

V. EVALUTATION CRITERIA

The City will select the most qualified proposal based on the following factors.

1. Ability to Plan an Approach and Work Plan to Meet the Project Requirements.
Qualities and indicators that will receive consideration include the proposer's performance in converting the RFP into a work plan; the detail and clarity of the discussion as to the proposer's approach to undertaking the project; the proposer's performance in identifying any special problems or concerns which may be associated with the project and preliminary ideas about how these obstacles should be addressed; and the demonstrated ability to work with governmental bodies and a full understanding of applicable laws or regulations that relate to the project.

2. Ability of the Proposer to Carry Out and Manage the Proposed Project.
An assessment of the past experience of the organization in general. Qualities and indicators that will receive consideration include the number and types of projects the organization or its employees have completed; the variety of projects completed and a demonstration of the organization's ability to undertake this project, the general level of experience in the areas of supervision, observing and monitoring projects; the organization's ability to realize timetables and quality control objectives; and the demonstrated general ability to bring about a successful completion of the projects under the proposer's direction
3. Capabilities of the Consultant Organization and/or Team.
Assessment of the capabilities of the organization and individuals that will be engaged in the project. Qualities and indicators that will receive consideration include what professionals will be doing/working on each task; the various professional, technical, and educational achievements and registrations of each organization and individuals involved; the applicable experience of the proposed assigned staff, and the specific experience gained on similar projects.
4. Timeliness of the Consultant Organization and/or Team.
Qualities and indicators that will receive consideration include the number and size of the projects presently being performed by each organization and the assigned staff; the status of existing projects; the past ability of the organization to deliver projects on a timely basis; and the nature of existing projects that are behind schedule or past the completion date.
5. Willingness to Comply with the Proposed Agreement Terms.
A sample agreement is attached. Proposals will be rated based on the exceptions taken to the proposed contract.
6. Cost of Proposal
Cost, while not determinative, may be considered in the selection process.

The City reserves the right to determine if the services offered by the Proposer are acceptable in meeting their requirements.

Once the City selects a preferred Proposer, all other Proposers will be notified by the City in writing within fourteen working days of the decision.

EXHIBIT A. Standard Agreement and Insurance Requirements

SERVICE PROVIDER AGREEMENT

THIS SERVICE PROVIDER AGREEMENT (“**Agreement**”) is entered into this ___ day of _____, 20__, by and between CITY OF ALAMEDA, a municipal corporation (the "**City**"), and COMPANY, (a California corporation, partnership, sole proprietor, individual), whose address is ADDRESS, (the "**Provider**"), in reference to the following:

RECITALS:

- A. City is a municipal corporation duly organized and validly existing under the laws of the State of California with the power to carry on its business as it is now being conducted under the statutes of the State of California and the Charter of the City.
- B. The City is in need of the following services: asset mapping and facility improvement services for the potable water infrastructure at the closed Naval Air Station (“Alameda Point”). City staff issued a Request for Proposal on October 28, 2016 and after a submittal period of 25 days received [] of timely submitted proposals. Staff reviewed the proposals, interviewed qualified firms and selected the service provider that best meets the City’s needs.
- C. Provider is specially trained, experienced and competent to perform the special services which will be required by this Agreement.
- D. City and Provider desire to enter into an agreement for _____, upon the terms and conditions herein.

NOW, THEREFORE, it is mutually agreed by and between the undersigned parties as follows:

1. TERM:

The term of this Agreement shall commence on the ___ day of _____ 20__, and shall terminate on the ___ day of _____ 20__, unless terminated earlier as set forth herein.

2. SERVICES TO BE PERFORMED:

Provider agrees to do all necessary work at its own cost and expense, to furnish all labor, tools, equipment, materials, except as otherwise specified, and to do all necessary work included in Exhibit A as requested. The Provider acknowledges that the work plan included in Exhibit A is tentative and does not commit the City to request Provider to perform all tasks included therein.

3. COMPENSATION TO PROVIDER:

a. By the 7th day of each month, Provider shall submit to the City an invoice for the total amount of work done the previous month. Pricing and accounting of charges are to be according to the fee schedule as set forth in Exhibit B and incorporated herein by this reference. Extra work must be approved in writing by the City Manager or his/her designee prior to performance and shall be paid on a Time and Material basis as set forth in Exhibit B.

b. The total compensation for the work under this Agreement is not to exceed \$_____.

4. TIME IS OF THE ESSENCE:

Provider and City agree that time is of the essence regarding the performance of this Agreement.

5. STANDARD OF CARE:

Provider agrees to perform all services hereunder in a manner commensurate with the prevailing standards of like professionals or service providers, as applicable, in the San Francisco Bay Area and agrees that all services shall be performed by qualified and experienced personnel who are not employed by the City.

6. INDEPENDENT PARTIES:

Provider hereby declares that Provider is engaged as an independent business and Provider agrees to perform the services as an independent contractor. The manner and means of conducting the services and tasks are under the control of Provider, except to the extent they are limited by statute, rule or regulation and the express terms of this Agreement. No civil service status or other right of employment will be acquired by virtue of Provider's services. None of the benefits provided by City to its employees, including but not limited to unemployment insurance, workers' compensation plans, vacation and sick leave are available from City to Provider, its employees or agents. Deductions shall not be made for any state or federal taxes, FICA payments, PERS payments, or other purposes normally associated with an employer-employee relationship from any compensation due to Provider. Payments of the above items, if required, are the responsibility of Provider.

7. IMMIGRATION REFORM AND CONTROL ACT (IRCA):

Provider assumes any and all responsibility for verifying the identity and employment authorization of all of its employees performing work hereunder, pursuant to all applicable IRCA or other federal, or state rules and regulations. Provider shall indemnify, defend, and hold City harmless from and against any loss, damage, liability, costs or expenses arising from any noncompliance of this provision by Provider.

8. NON-DISCRIMINATION:

Consistent with City's policy and state and federal law that harassment and discrimination are unacceptable conduct, Provider agrees that harassment or discrimination directed toward a job applicant, a City employee, or a citizen by Provider or Provider's employee on the basis of race, religious creed, color, national origin, ancestry, handicap, disability, marital status, pregnancy, sex, age, or sexual orientation will not be tolerated. Provider agrees that any and all violations of this provision shall constitute a material breach of this Agreement.

9. HOLD HARMLESS:

a. Provider shall indemnify, defend, and hold harmless the City, its City Council, boards, commissions, officials, employees, and volunteers ("**Indemnitees**") from and against any and all loss, damages, liability, claims, suits, costs and expenses whatsoever, including reasonable

attorneys' fees ("**Claims**"), arising from or in any manner connected to Provider's negligent act or omission, whether alleged or actual, regarding performance of services or work conducted or performed pursuant to this Agreement. If Claims are filed against Indemnitees which allege negligence on behalf of the Provider, Provider shall have no right of reimbursement against Indemnitees for the costs of defense even if negligence is not found on the part of Provider. However, Provider shall not be obligated to indemnify Indemnitees from Claims arising from the sole negligence or willful misconduct of Indemnitees.

b. **Indemnification for Claims for Professional Liability Only:** As to Claims for professional liability only, Provider's obligation to defend Indemnitees (as set forth above) is limited to the extent to which its professional liability insurance policy will provide such defense costs.

c. Provider's obligation to indemnify, defend and hold harmless Indemnities shall expressly survive the expiration or early termination of this Agreement.

10. INSURANCE:

a. On or before the commencement of the terms of this Agreement, Provider shall furnish the City's Risk Manager with certificates showing the type, amount, class of operations covered, effective dates and dates of expiration of insurance coverage in compliance with subsections 10A, B, C and D. Such certificates, which do not limit Provider's indemnification, shall also contain substantially the following statement:

"Should any of the above insurance covered by this certificate be canceled or coverage reduced before the expiration date thereof, the insurer affording coverage shall provide ten (10) days' advance written notice to the City of Alameda. Attention: Risk Manager."

b. It is agreed that Provider shall maintain in force at all times during the performance of this Agreement all appropriate coverage of insurance required by this Agreement with an insurance company that is acceptable to City and licensed to do insurance business in the State of California. Endorsements naming the City, its City Council, boards, commissions, officials, employees, and volunteers as additional insured shall be submitted with the insurance certificates.

A. **COVERAGE:**

Provider shall maintain the following insurance coverage:

(1) **Workers' Compensation:**

Statutory coverage as required by the State of California.

(2) **Liability:**

Commercial general liability coverage in the following minimum limits:

Bodily Injury: \$1,000,000 each occurrence
 \$2,000,000 aggregate - all other

Property Damage: \$1,000,000 each occurrence
\$2,000,000 aggregate

If submitted, combined single limit policy with aggregate limits in the amounts of \$2,000,000 will be considered equivalent to the required minimum limits shown above.

(3) Automotive:

Comprehensive automobile liability coverage (any auto) in the following minimum limits:

Bodily injury: \$1,000,000 each occurrence
Property Damage: \$1,000,000 each occurrence

or

Combined Single Limit: \$2,000,000 each occurrence

(4) Professional Liability:

Professional liability insurance which includes coverage for the professional acts, errors and omissions of Provider in the following minimum limits:

\$1,000,000 each occurrence

B. SUBROGATION WAIVER:

Provider agrees that in the event of loss due to any of the perils for which it has agreed to provide comprehensive general and automotive liability insurance, Provider shall look solely to its insurance for recovery. Provider hereby grants to City, on behalf of any insurer providing comprehensive general and automotive liability insurance to either Provider or City with respect to the services of Provider herein, a waiver of any right to subrogation which any such insurer of said Provider may acquire against City by virtue of the payment of any loss under such insurance.

C. FAILURE TO SECURE:

If Provider at any time during the term hereof should fail to secure or maintain the foregoing insurance, City shall be permitted to obtain such insurance in the Provider's name or as an agent of the Provider and shall be compensated by the Provider for the costs of the insurance premiums at the maximum rate permitted by law and computed from the date written notice is received that the premiums have not been paid.

D. ADDITIONAL INSURED:

City, its City Council, boards, commissions, officials, employees, and volunteers shall be named as an additional insured under all insurance coverages, except worker's compensation and professional liability insurance. The naming of an additional insured shall not affect any recovery to which such additional insured would be entitled under this policy if not named as such additional insured. An additional insured named herein shall not be held liable for any premium, deductible portion of any loss, or expense of any nature on this policy or any extension thereof. Any other

insurance held by an additional insured shall not be required to contribute anything toward any loss or expense covered by the insurance provided by this policy.

E. **SUFFICIENCY OF INSURANCE:**

The insurance limits required by City are not represented as being sufficient to protect Provider. Provider is advised to consult Provider's insurance broker to determine adequate coverage for Provider.

11. CONFLICT OF INTEREST:

Provider warrants that it is not a conflict of interest for Provider to perform the services required by this Agreement. Provider may be required to fill out a conflict of interest form if the services provided under this Agreement requires Provider to make certain governmental decisions or serve in a staff capacity as defined in Title 2, Division 6, Section 18700 of the California Code of Regulations.

12. PROHIBITION AGAINST TRANSFERS:

a. Provider shall not assign, sublease, hypothecate, or transfer this Agreement, or any interest therein, directly or indirectly, by operation of law or otherwise, without prior written consent of the City Manager. Provider shall submit a written request for consent to transfer to the City Manager at least thirty (30) days in advance of the desired transfer. The City Manager may consent or reject such request in his/her sole and absolute discretion. Any attempt to do so without said consent shall be null and void, and any assignee, sublessee, hypothecate or transferee shall acquire no right or interest by reason of such attempted assignment, hypothecation or transfer. However, claims for money against the City under this Agreement may be assigned by Provider to a bank, trust company or other financial institution without prior written consent.

b. The sale, assignment, transfer or other disposition of any of the issued and outstanding capital stock of Provider, or of the interest of any general partner or joint venturer or syndicate member or cotenant, if Provider is a partnership or joint venture or syndicate or cotenancy, which shall result in changing the control of Provider, shall be construed as an assignment of this Agreement. Control means fifty percent or more of the voting power of the corporation.

13. APPROVAL OF SUB-PROVIDERS:

a. Only those persons and/or businesses whose names and resumes are attached to this Agreement shall be used in the performance of this Agreement. However, if after the start of this Agreement, Provider wishes to use sub-providers, at no additional costs to the City, then Provider shall submit a written request for consent to add sub-providers including the names of the sub-providers and the reasons for the request to the City Manager at least five (5) days in advance. The City Manager may consent or reject such requests in his/her sole and absolute discretion.

b. Each sub-provider shall be required to furnish proof of workers' compensation insurance and shall also be required to carry general, automobile and professional liability insurance (as applicable) in reasonable conformity to the insurance carried by the Provider. In addition, any tasks or services performed by sub-providers shall be subject to each provision of this Agreement.

c. The requirements in this Section 13 shall not apply to persons who are merely providing materials, supplies, data or information which the Provider then analyzes and incorporates into its work product.

14. PERMITS AND LICENSES:

Provider, at its sole expense, shall obtain and maintain during the term of this Agreement, all appropriate permits, certificates and licenses, including a City Business License that may be required in connection with the performance of the services and tasks hereunder.

15. REPORTS:

a. Each and every report, draft, work product, map, record and other document produced, prepared or caused to be prepared by Provider pursuant to or in connection with this Agreement shall be the exclusive property of City.

b. No report, information or other data given to or prepared or assembled by Provider pursuant to this Agreement shall be made available to any individual or organization by Provider without prior approval of the City Manager or his/her designee.

c. Provider shall, at such time and in such form as City Manager or his/her designee may require, furnish reports concerning the status of services and tasks required under this Agreement.

16. RECORDS:

a. Provider shall maintain complete and accurate records with respect to the services, tasks, work, documents and data in sufficient detail to permit an evaluation of the Provider's performance under the Agreement, as well as maintain books and records related to sales, costs, expenses, receipts and other such information required by City that relate to the performance of the services and tasks under this Agreement (collectively the "**Records**").

b. All Records shall be maintained in accordance with generally accepted accounting principles and shall be clearly identified and readily accessible. Provider shall provide free access to the Records to the representatives of City or its designees during regular business hours upon reasonable prior notice. The City has the right to examine and audit the Records, and to make copies or transcripts therefrom as necessary, and to allow inspection of all proceedings and activities related to this Agreement. Such Records, together with supporting documents, shall be kept separate from other documents and records and shall be maintained by Provider for a period of three (3) years after receipt of final payment.

c. If supplemental examination or audit of the Records is necessary due to concerns raised by City's preliminary examination or audit of records, and the City's supplemental examination or audit of the records discloses a failure to adhere to appropriate internal financial controls, or other breach of this Agreement or failure to act in good faith, then Provider shall reimburse the City for all reasonable costs and expenses associated with the supplemental examination or audit.

17. NOTICES:

a. All notices shall be in writing and delivered: (i) by hand; or (ii) sent by registered, express, or certified mail, with return receipt requested or with delivery confirmation requested from the U.S. postal service; or (iii) sent by overnight or same day courier service at the party's respective address listed in this Section.

b. Each notice shall be deemed to have been received on the earlier to occur of: (x) actual delivery or the date on which delivery is refused; or (y) three (3) days after notice is deposited in the U.S. mail or with a courier service in the manner described above (Sundays and City holidays excepted).

c. Either party may, at any time, change its notice address (other than to a post office box address) by giving the other party three (3) days prior written notice of the new address.

d. All notices, demands, requests, or approvals from Provider to City shall be addressed to City at:

City of Alameda
Public Works Department
950 West Mall Square
Alameda, CA 94501
ATTENTION: Erin Smith, Public works Coordinator
Ph: (510) 747-7938 / Fax: (510) 769-6030

e. All notices, demands, requests, or approvals from City to Provider shall be addressed to Provider at:

[Provider Name]
[Department]
[Address]
[City, State, zip]
ATTENTION: [Title]
Ph: (xxx) [xxx-xxxx] / Fax: (xxx) [xxx-xxxx]

18. SAFETY:

a. The Provider will be solely and completely responsible for conditions of all vehicles owned or operated by Provider, including the safety of all persons and property during performance of the services and tasks under this Agreement. This requirement will apply continuously and not be limited to normal working hours. In addition, Provider will comply with all safety provisions in conformance with U.S. Department of Labor Occupational Safety and Health Act, any equivalent state law, and all other applicable federal, state, county and local laws, ordinances, codes, and any regulations that may be detailed in other parts of the Agreement. Where any of these are in conflict, the more stringent requirements will be followed. The Provider's failure to thoroughly familiarize itself with the aforementioned safety provisions will not relieve it from compliance with the obligations and penalties set forth herein.

b. The Provider will immediately notify the City within 24 hours of any incident of death, serious personal injury or substantial property damage that occurs in connection with the performance of this Agreement. The Provider will promptly submit to the City a written report of all incidents that occur in connection with this Agreement. This report must include the following information: (i) name and address of injured or deceased person(s); (ii) name and address of Provider's employee(s) involved in the incident; (iii) name and address of Provider's liability insurance carrier; (iv) a detailed description of the incident; and (v) a police report.

19. TERMINATION:

a. In the event Provider fails or refuses to perform any of the provisions hereof at the time and in the manner required hereunder, Provider shall be deemed in default in the performance of this Agreement. If such default is not cured within two (2) business days after receipt by Provider from City of written notice of default, specifying the nature of such default and the steps necessary to cure such default; City may thereafter immediately terminate the Agreement forthwith by giving to the Provider written notice thereof.

b. The foregoing notwithstanding, City shall have the option, at its sole discretion and without cause, of terminating this Agreement by giving seven (7) days' prior written notice to Provider as provided herein.

c. Upon termination of this Agreement either for cause or for convenience, each party shall pay to the other party that portion of compensation specified in this Agreement that is earned and unpaid prior to the effective date of termination. The obligation of the parties under this Section 19.c. shall survive the expiration or early termination of this Agreement.

20. ATTORNEY'S FEES:

In the event of the bringing of any action or suit by a party hereto against the other party by reason of any breach of any covenants, conditions, obligation or provision arising out of this Agreement, the prevailing party shall be entitled to recover from the non-prevailing party all of its costs and expenses of the action or suit, including reasonable attorneys' fees, experts' fees, all court costs and other costs of action incurred by the prevailing party in connection with the prosecution or defense of such action and enforcing or establishing its rights hereunder (whether or not such action is prosecuted to a judgment). For the purposes of this Agreement, reasonable fees of attorneys of the Alameda City Attorney shall be based on the fees regularly charged by private attorneys with the equivalent number of years of experience in the subject matter area of the law for which the Alameda City Attorney's services were rendered who practice in Alameda County in law firms with approximately the same number of attorneys as employed by the Alameda City Attorney's Office.

21. COMPLIANCE WITH ALL APPLICABLE LAWS:

During the Term of this Agreement, Provider shall keep fully informed of all existing and future state and federal laws and all municipal ordinances and regulations of the City of Alameda which affect the manner in which the services or tasks are to be performed by the Provider, as well as all such orders and decrees of bodies or tribunals having any jurisdiction or authority over the same. Provider shall comply with all applicable laws, state and federal and all ordinances, rules and regulations enacted or issued by City.

22. CONFLICT OF LAW:

This Agreement shall be interpreted under, and enforced by the laws of the State of California without regard to any choice of law rules which may direct the application of laws of another jurisdiction. The Agreement and obligations of the parties are subject to all valid laws, orders, rules, and regulations of the authorities having jurisdiction over this Agreement (or the successors of those authorities.) Any suits brought pursuant to this Agreement shall be filed with the courts of the County of Alameda, State of California.

23. WAIVER:

A waiver by City of any breach of any term, covenant, or condition contained herein shall not be deemed to be a waiver of any subsequent breach of the same or any other term, covenant, or condition contained herein, whether of the same or a different character.

24. INTEGRATED CONTRACT:

The Recitals and Exhibits are a material part of this Agreement and are expressly incorporated herein. This Agreement represents the full and complete understanding of every kind or nature whatsoever between the parties hereto, and all preliminary negotiations and agreements of whatsoever kind or nature are merged herein. No verbal agreement or implied covenant shall be held to vary the provisions hereof. Any modification of this Agreement will be effective only by written execution signed by both City and Provider.

25. CAPTIONS:

The captions in this Agreement are for convenience only, are not a part of the Agreement and in no way affect, limit or amplify the terms or provisions of this Agreement.

Signatures on next page

IN WITNESS WHEREOF, the parties have caused the Agreement to be executed on the day and year first above written.

COMPANY
*(A California corporation, partnership,
sole proprietor, individual)*

CITY OF ALAMEDA
A Municipal Corporation

NAME
TITLE

Jill Keimach
City Manager

NAME
TITLE

RECOMMENDED FOR APPROVAL

Bob Haun
Public Works Director

APPROVED AS TO FORM:
City Attorney

Janet Kern
City Attorney

POLICY NUMBER:

COMMERCIAL GENERAL LIABILITY
CG 20 10 10 93

THIS ENDORSEMENT CHANGES THE POLICY. PLEASE READ IT CAREFULLY.

ADDITIONAL INSURED - OWNERS, LESSEES or PROVIDERS FORM B

This endorsement modifies insurance provided under the following:

COMMERCIAL GENERAL LIABILITY COVERAGE PART

SCHEDULE

Name of Person or Organization:

City of Alameda
Public Works Department
Alameda Point, Building 1
950 West Mall Square, Room 110
Alameda, CA 94501-7558

SAMPLE

(If no entry appears above, information required to complete this endorsement will be shown in the Declarations as applicable to this endorsement.)

WHO IS AN INSURED (Section II) is amended to include as an insured the person or organization shown in the Schedule, but only with respect to liability arising out of your ongoing operations performed for that insured.

REF:

The City of Alameda, its City Council, boards and commissions, officers & employees are additional insured for work done on their behalf by the named insured.

PRIMARY INSURANCE:

IT IS UNDERSTOOD AND AGREED THAT THIS INSURANCE IS PRIMARY AND ANY OTHER INSURANCE MAINTAINED BY THE ADDITIONAL INSURED SHALL BE EXCESS ONLY AND NOT CONTRIBUTING WITH THIS INSURANCE.

SEVERABILITY OF INTEREST:

IT IS AGREED THAT EXCEPT WITH RESPECT TO THE LIMIT OF INSURANCE, THIS COVERAGE SHALL APPLY AS IF EACH ADDITIONAL INSURED WERE THE ONLY INSURED AND SEPARATELY TO EACH INSURED AGAINST WHOM CLAIM IS MADE OR SUIT IS BROUGHT.

WAIVER OF SUBROGATION:

IT IS UNDERSTOOD AND AGREED THAT THE COMPANY WAIVES THE RIGHT OF SUBROGATION AGAINST THE ABOVE ADDITIONAL INSURED (S), BUT ONLY AS RESPECTS THE JOB OR PREMISES DESCRIBED IN THE CERTIFICATE ATTACHED HERETO.

NOTICE OF CANCELLATION:

IT IS UNDERSTOOD AND AGREED THAT IN THE EVENT OF CANCELLATION OF THE POLICY FOR ANY REASON OTHER THAN NON-PAYMENT OF PREMIUM, 30 DAYS WRITTEN NOTICE WILL BE SENT TO THE CERTIFICATE HOLDER BY MAIL. IN THE EVENT THE POLICY IS CANCELED FOR NON-PAYMENT OF PREMIUM, 10 DAYS WRITTEN NOTICE WILL BE SENT TO THE ABOVE.

POLICY NUMBER:

COMMERCIAL AUTO
CG 20 48 02 99

THIS ENDORSEMENT CHANGES THE POLICY. PLEASE READ IT CAREFULLY.

DESIGNATED INSURED

This endorsement modifies insurance provided under the following:

- BUSINESS AUTO COVERAGE FORM
- GARAGE COVERAGE FORM
- MOTOR CARRIER COVERAGE FORM
- TRUCKERS COVERAGE FORM

With respect to coverage provided by this endorsement, the provisions of the Coverage Form apply unless modified by this endorsement.

This endorsement identifies person(s) or organization(s) who are "insureds" under the Who Is An Insured Provisions of the Coverage Form. This endorsement does not alter coverage provided in the Coverage Form.

This endorsement changes the policy effective on the inception date of the policy unless another date is indicated below.

Endorsement Effective:	Countersigned By: (Authorized Representative)
Named Insured:	

SCHEDULE

SAMPLE


Name of Person or Organization:
 City of Alameda
 Public Works Department
 950 West Mall Square, Room 110
 Alameda, CA 94501-7558

WHO IS AN INSURED (Section II) is amended to include as an insured the person or organization shown in the Schedule, but only with respect to liability arising out of your ongoing operations performed for that insured.

REF: _____
The City of Alameda, its City Council, boards and commissions, officers, employees and volunteers are additional insured for work done on their behalf by the named insured.

NOTICE OF CANCELLATION:
 IT IS UNDERSTOOD AND AGREED THAT IN THE EVENT OF CANCELLATION OF THE POLICY FOR ANY REASON OTHER THAN NON-PAYMENT OF PREMIUM, 30 DAYS WRITTEN NOTICE WILL BE SENT TO THE CERTIFICATE HOLDER BY MAIL. IN THE EVENT THE POLICY IS CANCELED FOR NON-PAYMENT OF PREMIUM, 10 DAYS WRITTEN NOTICE WILL BE SENT TO THE ABOVE.

EXHIBIT B. Overview of Area to be Included in Scope

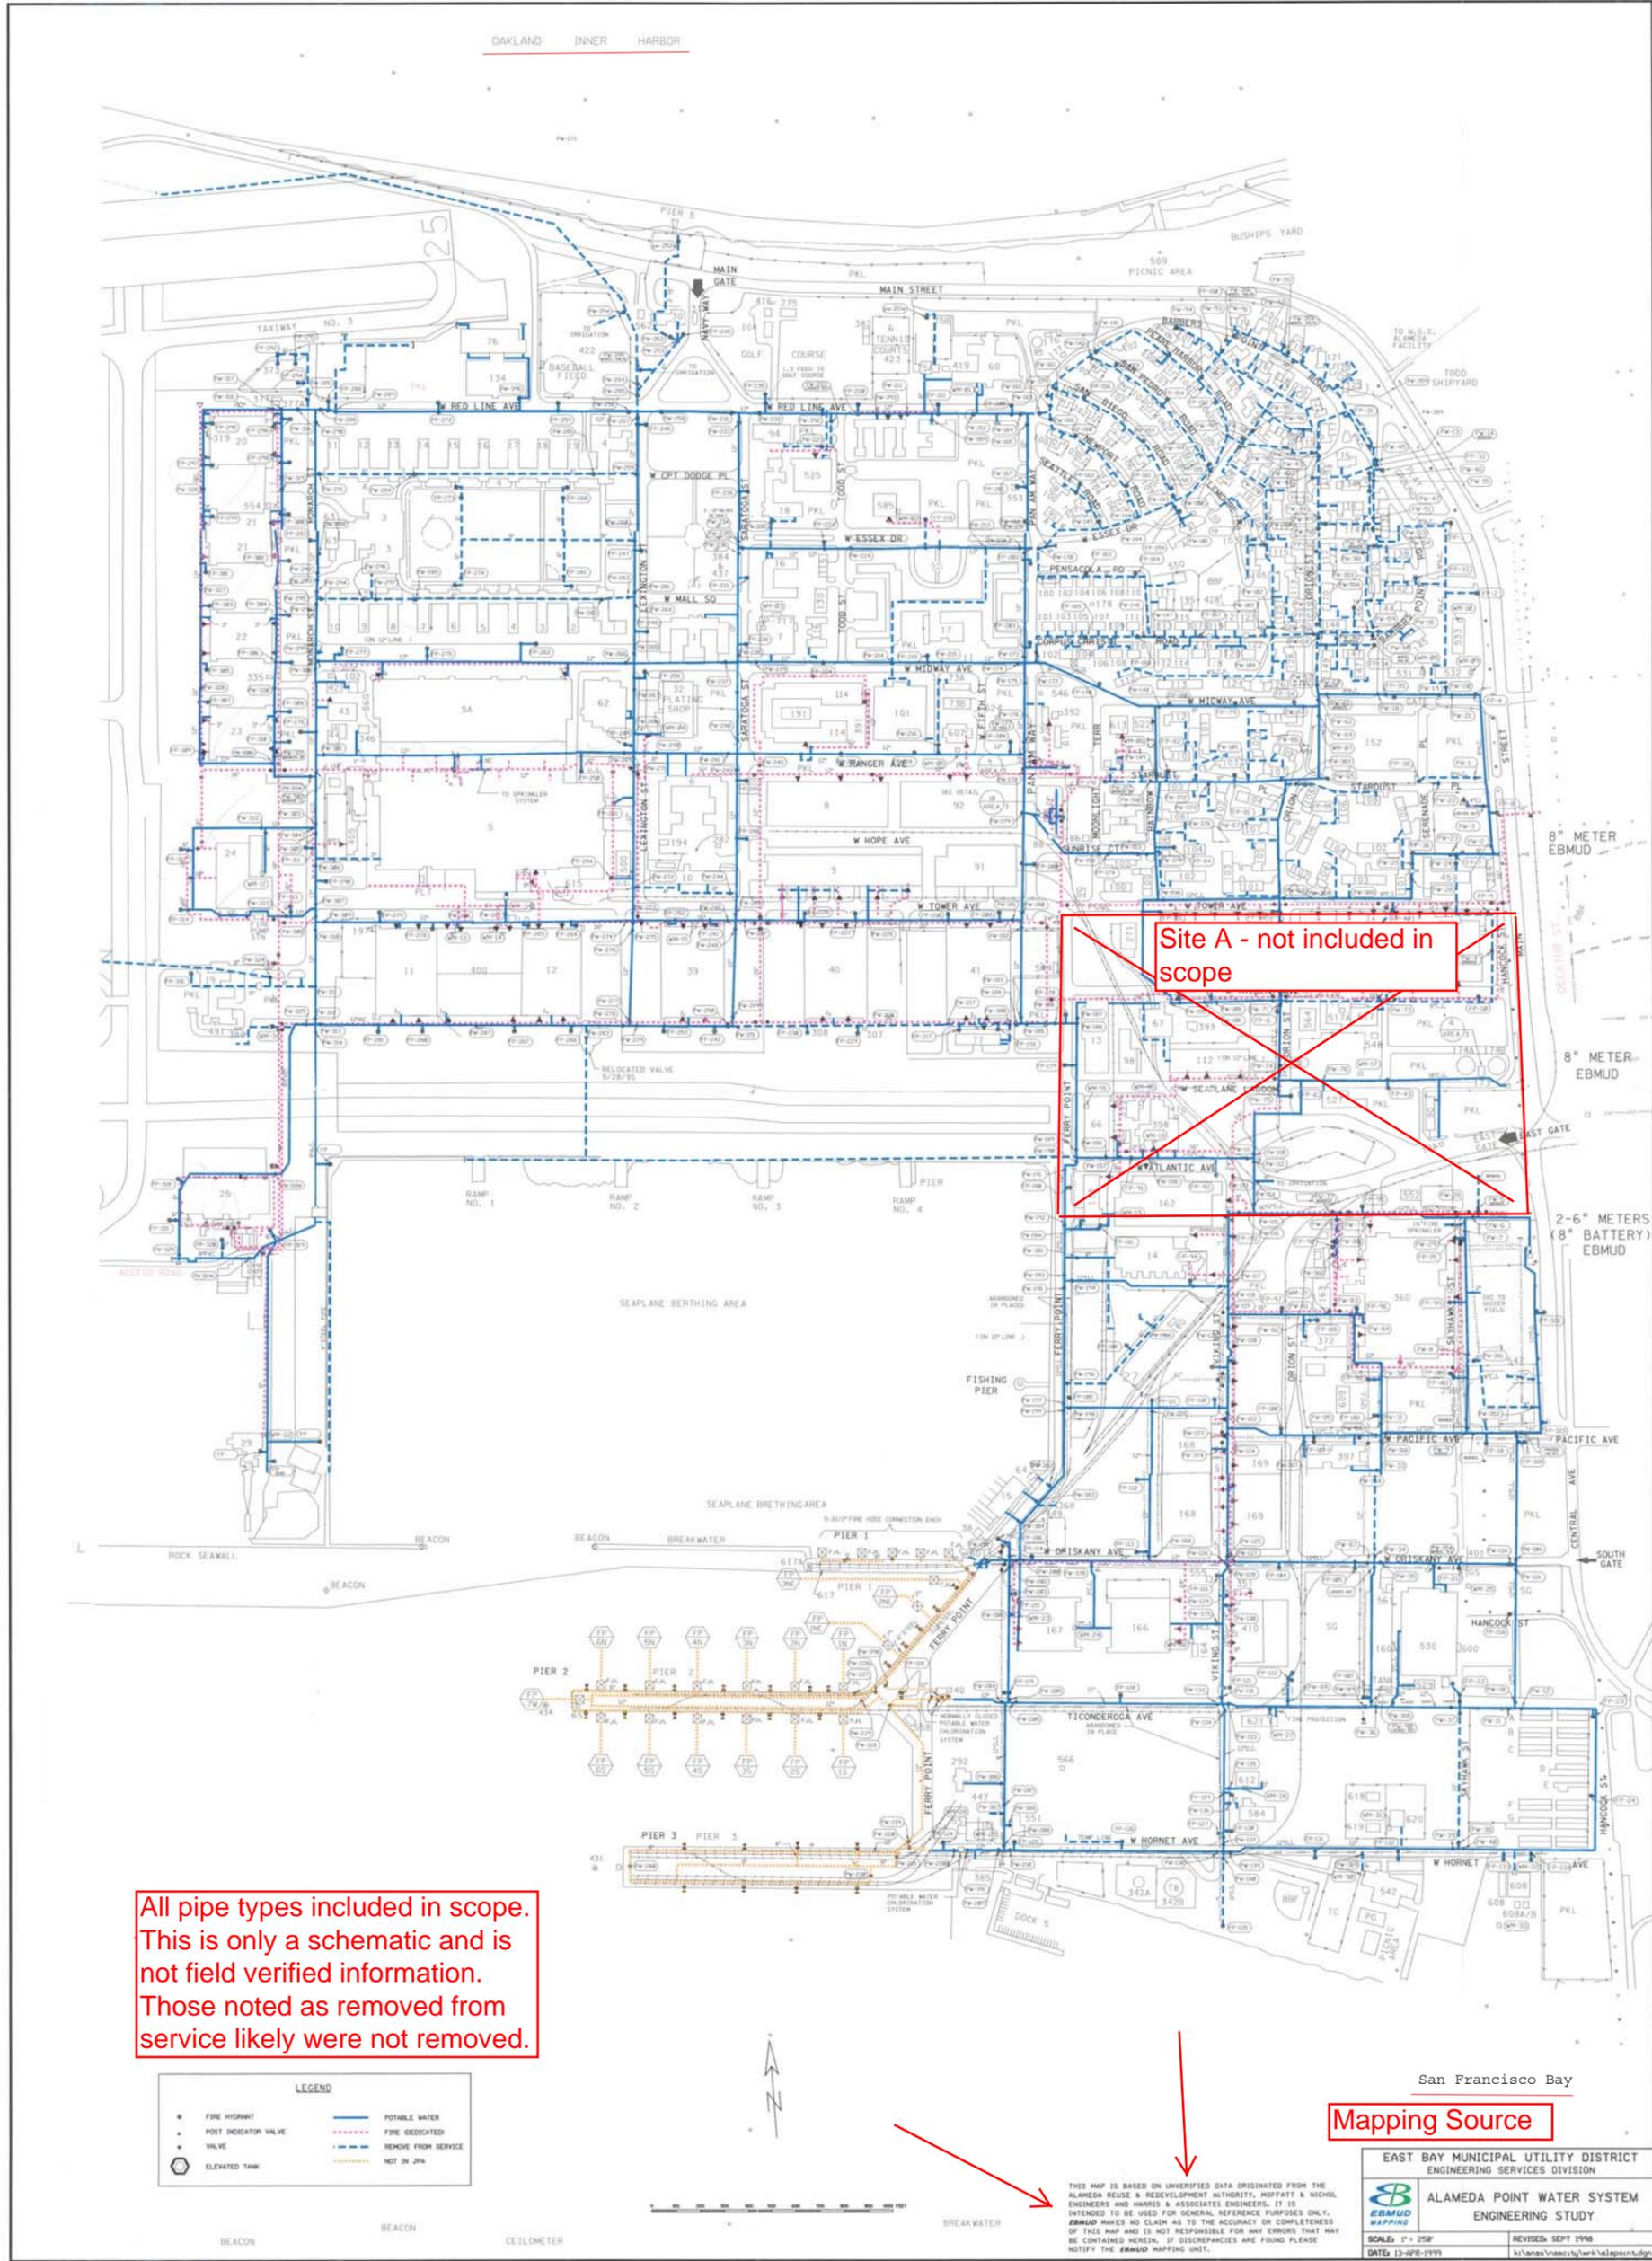

All pipe types included in scope.
 This is only a schematic and is
 not field verified information.
 Those noted as removed from
 service likely were not removed.

Site A - not included in
 scope

Mapping Source

San Francisco Bay
 EAST BAY MUNICIPAL UTILITY DISTRICT
 ENGINEERING SERVICES DIVISION
 ALAMEDA POINT WATER SYSTEM
 ENGINEERING STUDY
 SCALE: 1" = 250'
 DATE: 13-APR-1999
 REVISED: SEPT 1998
 k:\hans\muesy\hark\alameda\mud\

THIS MAP IS BASED ON UNVERIFIED DATA ORIGINATED FROM THE
 ALAMEDA REUSE & REDEVELOPMENT AUTHORITY, HEFFATT & NICHOL,
 ENGINEERS AND HARRIS & ASSOCIATES ENGINEERS. IT IS
 INTENDED TO BE USED FOR GENERAL REFERENCE PURPOSES ONLY.
 EBMUD MAKES NO CLAIM AS TO THE ACCURACY OR COMPLETENESS
 OF THIS MAP AND IS NOT RESPONSIBLE FOR ANY ERRORS THAT MAY
 BE CONTAINED HEREIN. IF DISCREPANCIES ARE FOUND PLEASE
 NOTIFY THE EBMUD MAPPING UNIT.

EXHIBIT C. CLIENT REFERENCES

The following is a list of three (3) references (public agencies, preferred) that most closely reflect similar projects to the scope of work for the City of Alameda.

Reference #1

Name of Organization: _____

Address: _____

Contact Name: _____ Contact Title: _____

Telephone: _____ Email: _____

Summary of Project: _____

Service Dates: _____ Project Cost: _____

Reference #2

Name of Organization: _____

Address: _____

Contact Name: _____ Contact Title: _____

Telephone: _____ Email: _____

Summary of Project: _____

Service Dates: _____ Project Cost: _____

Reference #3

Name of Organization: _____

Address: _____

Contact Name: _____ Contact Title: _____

Telephone: _____ Email: _____

Summary of Project: _____

Service Dates: _____ Project Cost: _____