


NT<sub>1</sub>



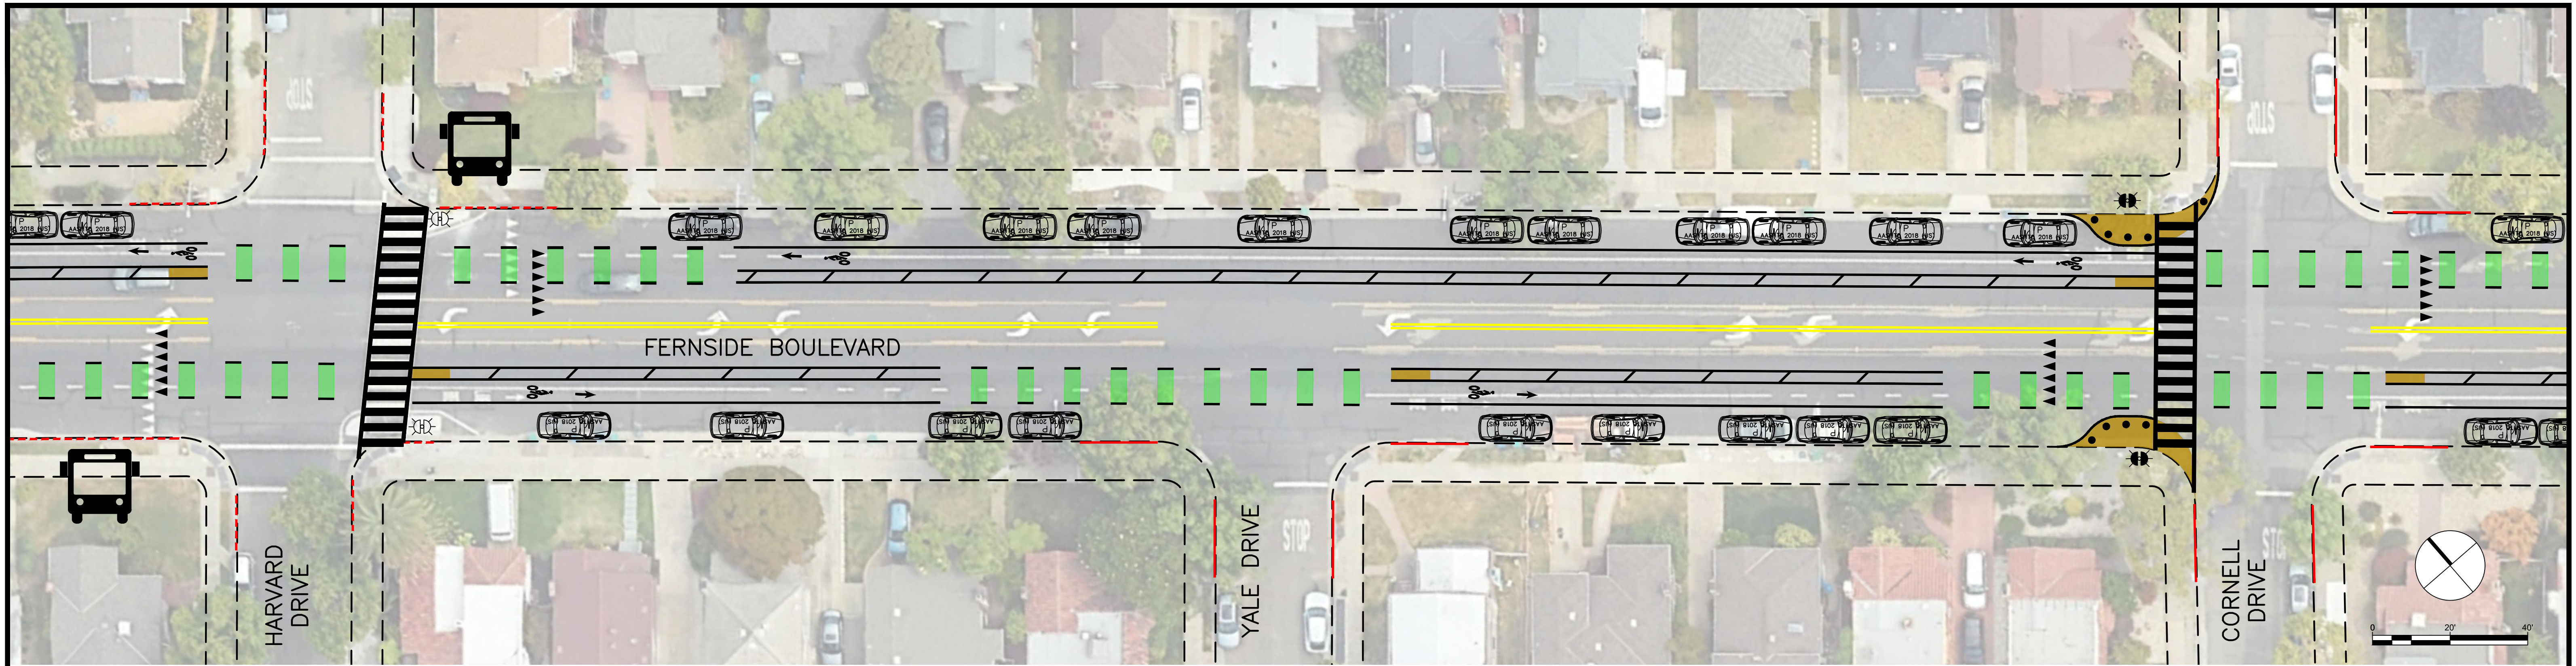

CONCEPTUAL  
NOT FOR CONSTRUCTION




**Parametrix** | **Parisi**  
TRANSPORTATION CONSULTING

DRAWN: VM    CHECKED: DP    ADDRESS: 800 Bancroft Way, Ste 203  
 DESIGNED: VM    APPROVED: DP    Berkeley, CA 94710  
 (510) 343-6400

**CITY OF ALAMEDA**  
**FERNSIDE BOULEVARD TRAFFIC CALMING**  
**NT 1: BUFFERED BIKE LANES, PROTOTYPICAL BLOCK**


REVISIONS		DATE	SCALE
NO.	DESCRIPTION	05/16/2024	1" = 20'
		PMX PROJECT NO.	474-8939-004
		DRAWING	<b>P-1</b>
		SHEET NO.	<b>1 OF 3</b>



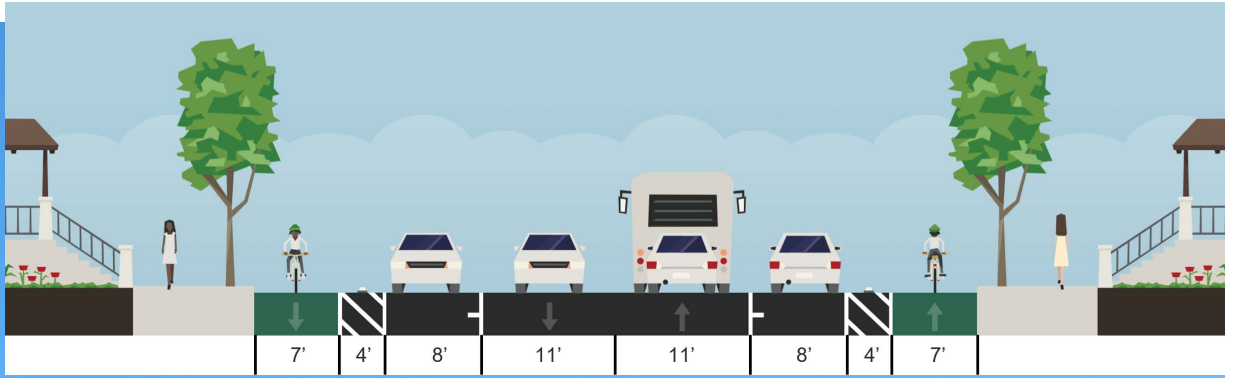

NT<sub>2</sub>



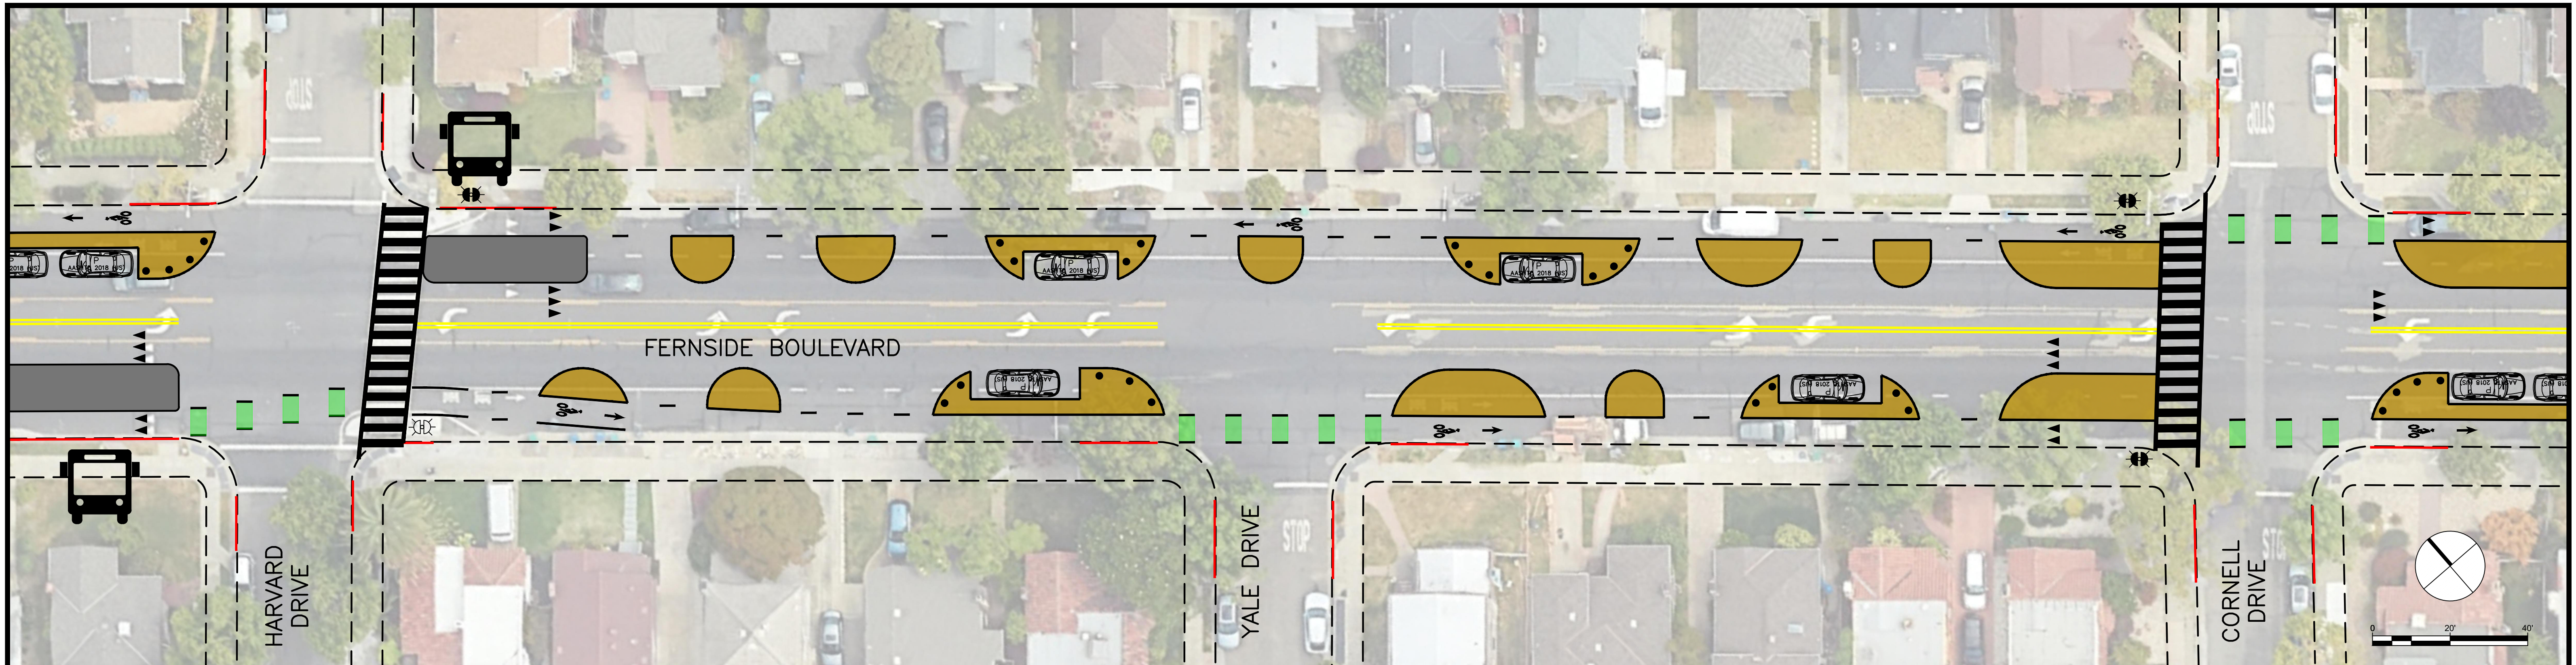

CONCEPTUAL  
NOT FOR CONSTRUCTION



Know what's below.  
Call before you dig.



DRAWN: VM    CHECKED: DP    ADDRESS: 800 Bancroft Way, Ste 203  
 DESIGNED: VM    APPROVED: DP    Berkeley, CA 94710  
 (510) 343-6400

**CITY OF ALAMEDA**  
**FERNSIDE BOULEVARD TRAFFIC CALMING**  
**NT 2: ONE-WAY SEPARATED BIKEWAY, PROTOTYPICAL BLOCK**


REVISIONS		DATE	SCALE
NO.	DESCRIPTION	05/16/2024	1" = 20'
		PMX PROJECT NO.	474-8939-004
		DRAWING	P-2
		SHEET NO.	2 OF 3





NT<sub>3</sub>



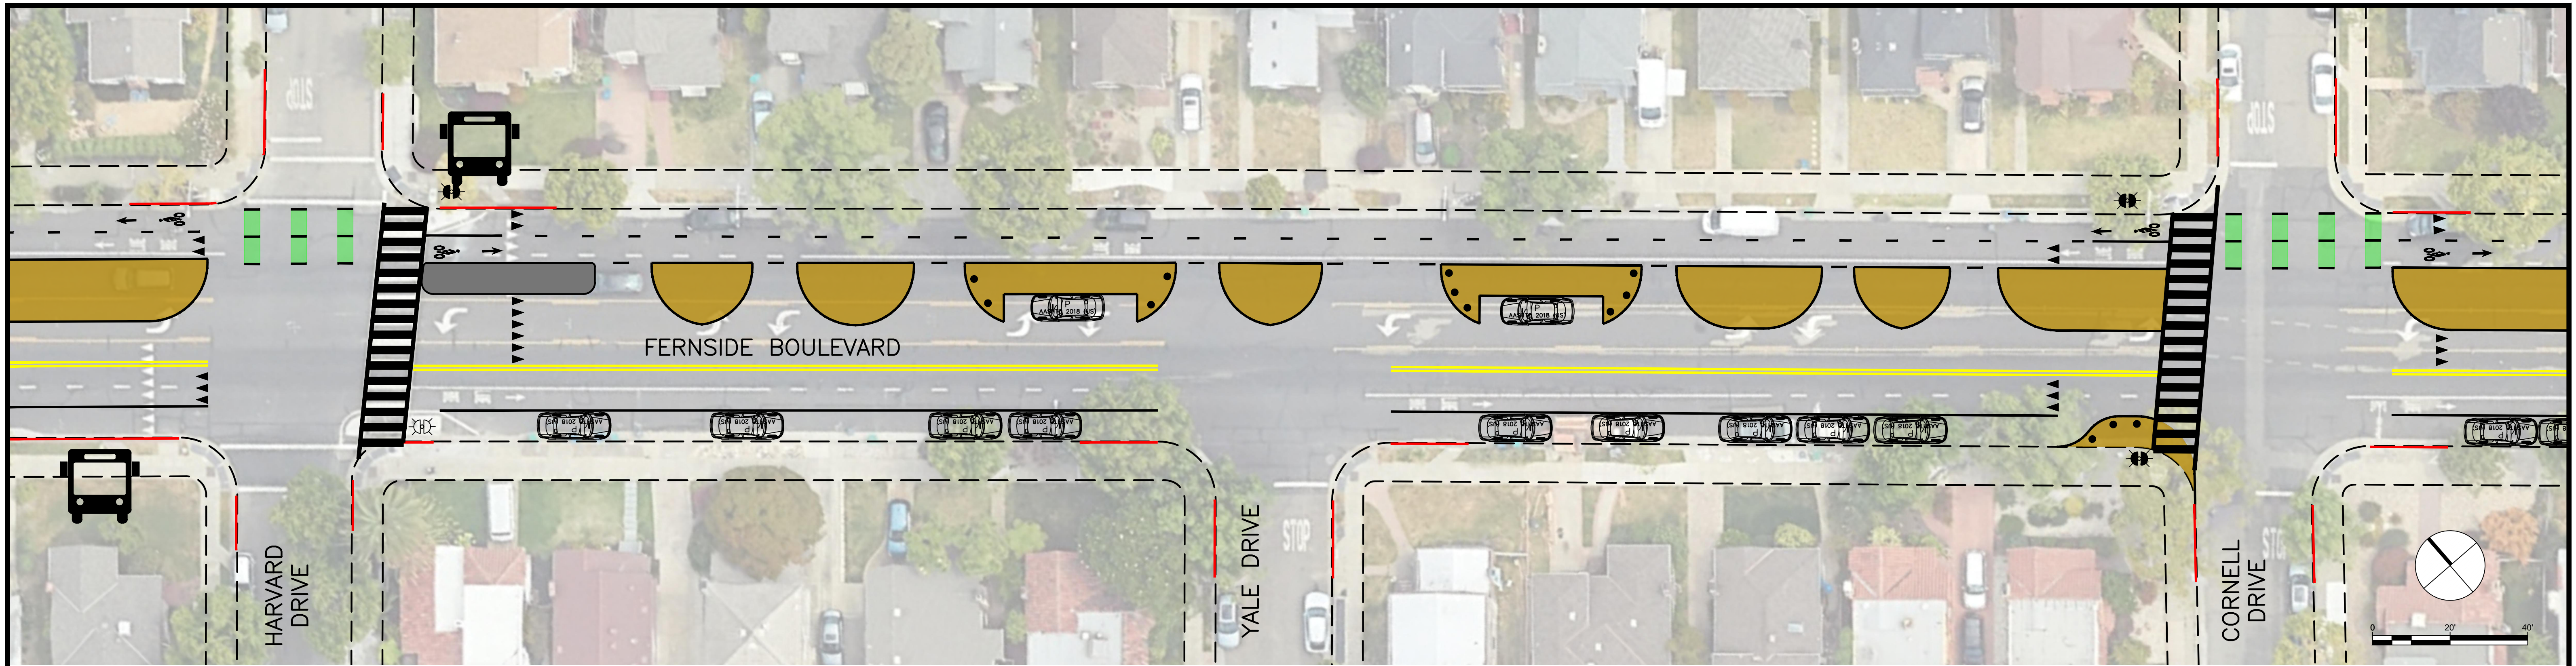

CONCEPTUAL  
NOT FOR CONSTRUCTION



**Parametrix** | **Parisi**  
TRANSPORTATION CONSULTING

DRAWN: VM    CHECKED: DP    ADDRESS: 800 Bancroft Way, Ste 203  
 DESIGNED: VM    APPROVED: DP    Berkeley, CA 94710  
 (510) 343-6400

**CITY OF ALAMEDA**  
**FERNSIDE BOULEVARD TRAFFIC CALMING**  
**NT 3: TWO-WAY PARKING PROTECTED BIKEWAY, PROTOTYPICAL BLOCK**

REVISIONS		DATE	SCALE
NO.	DESCRIPTION	05/16/2024	1" = 20'
		PMX PROJECT NO.	474-8939-004
		DRAWING	<b>P-3</b>
		SHEET NO.	<b>3 OF 3</b>