

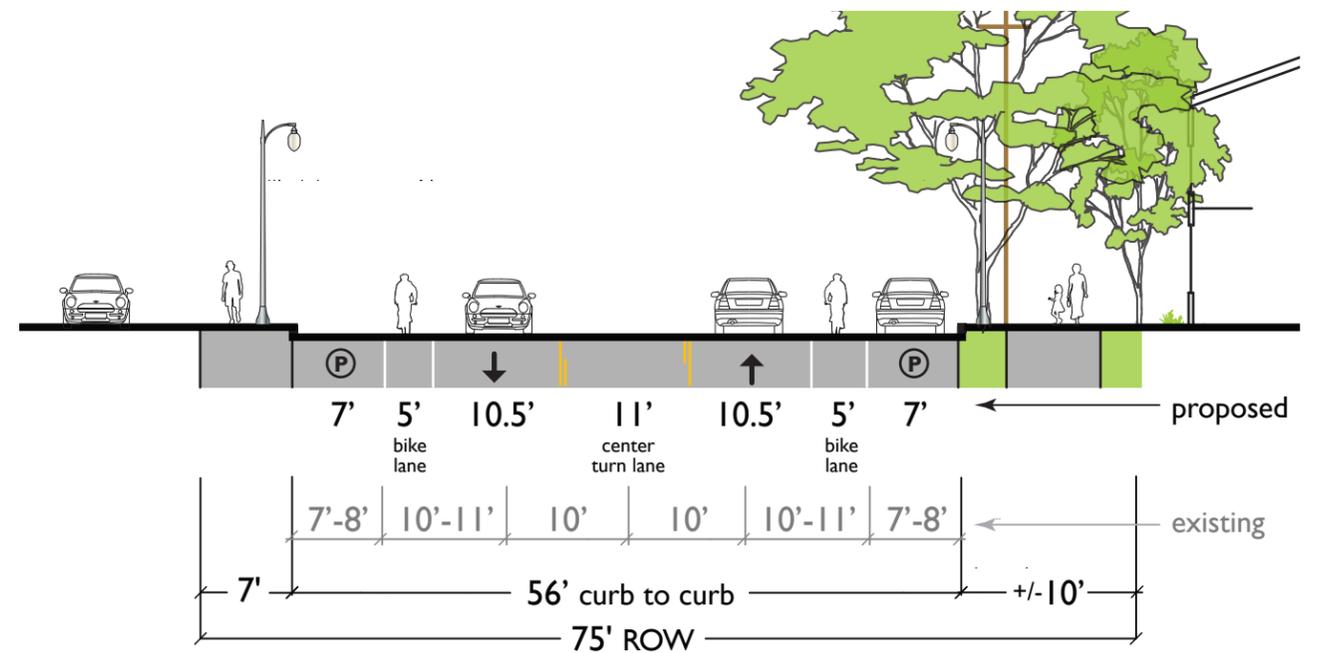



Section F

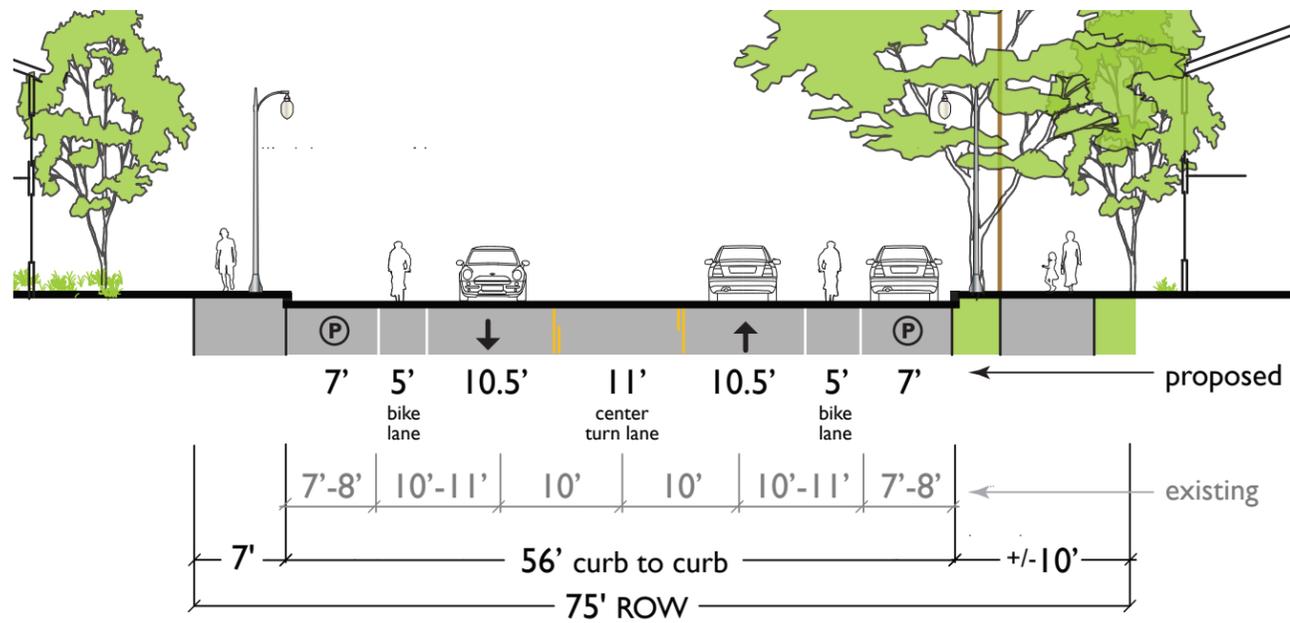

Section G

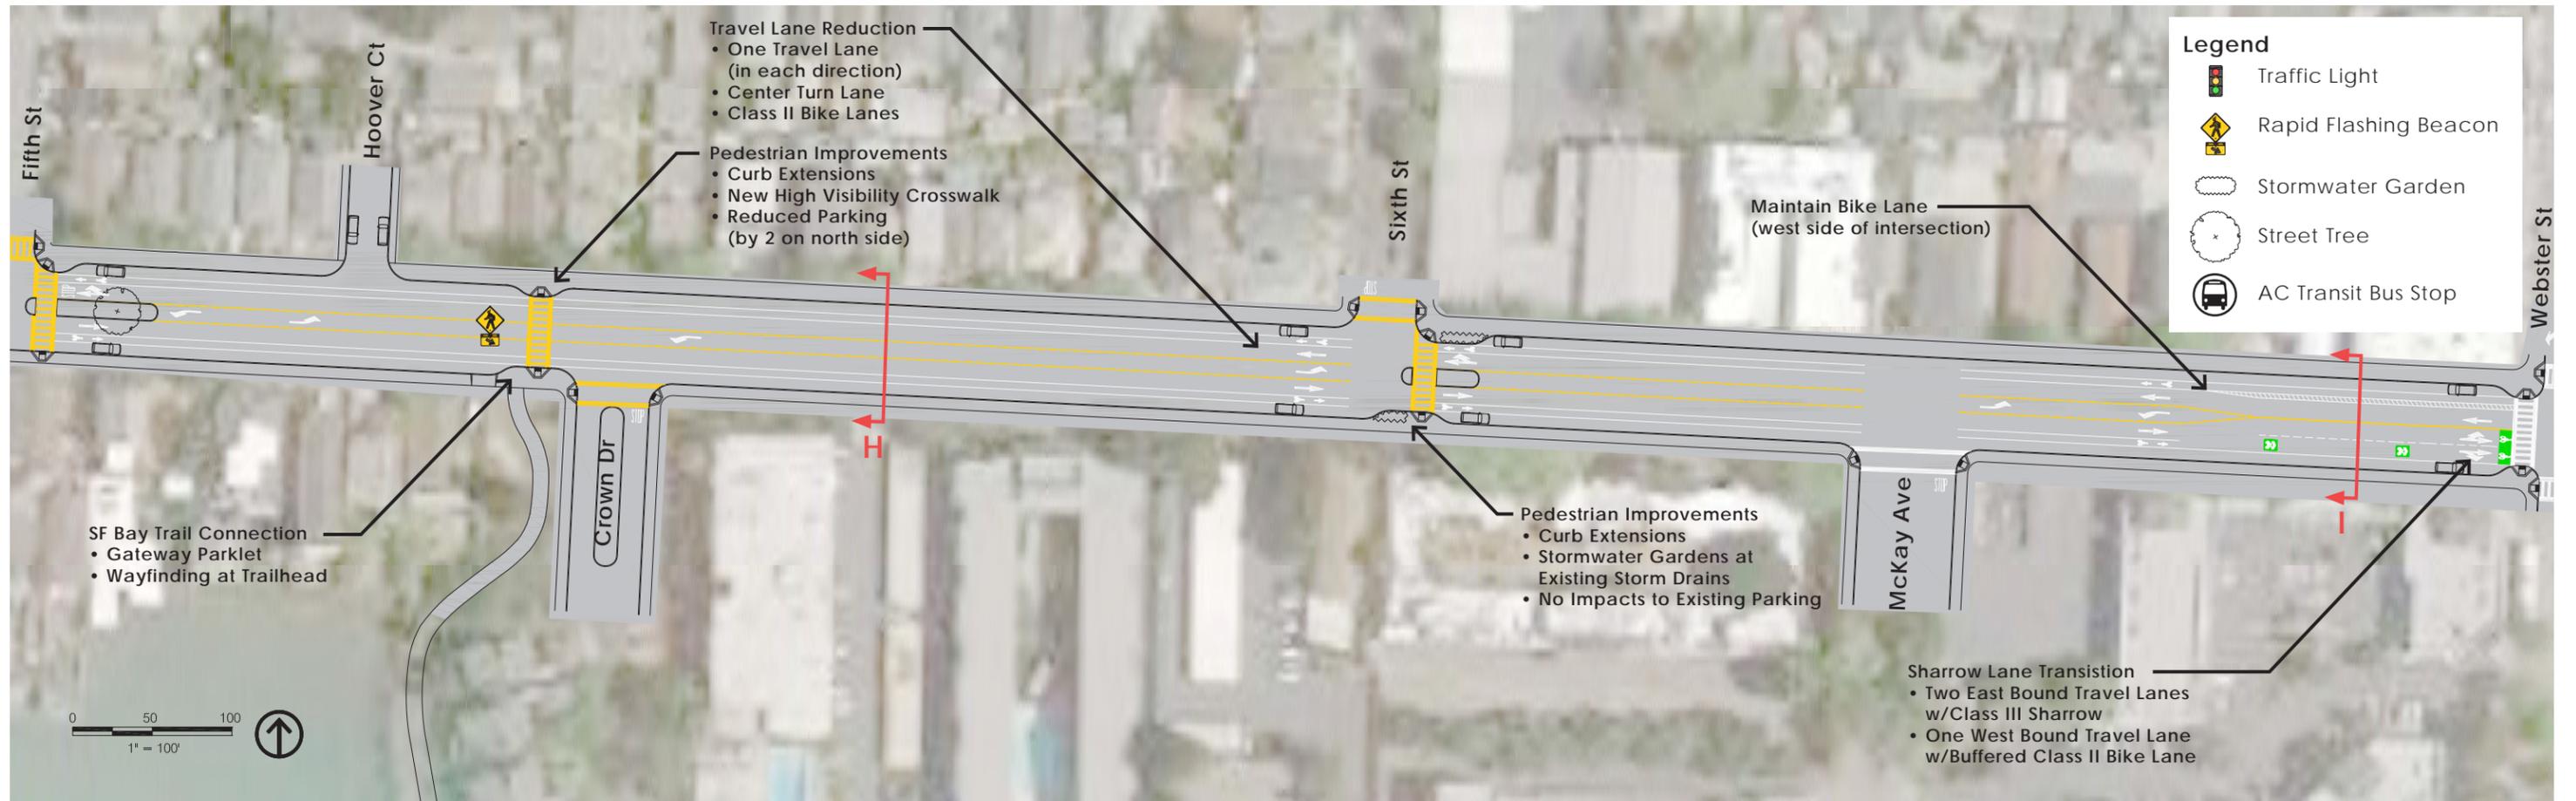

Section H

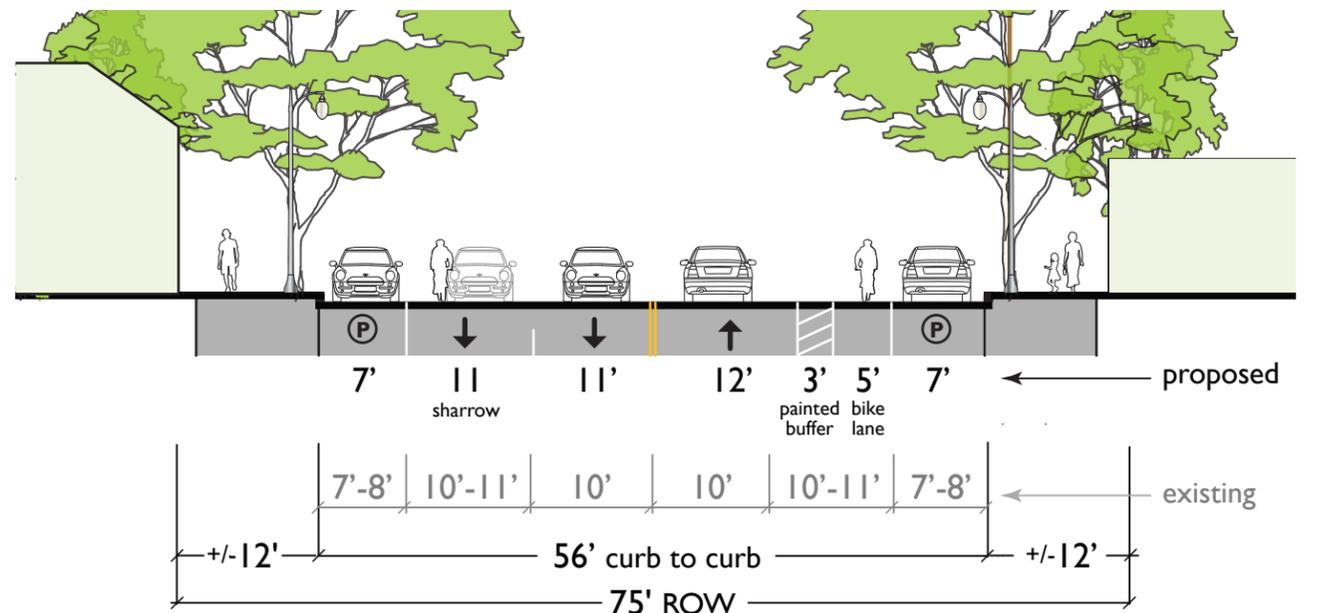

Section I