
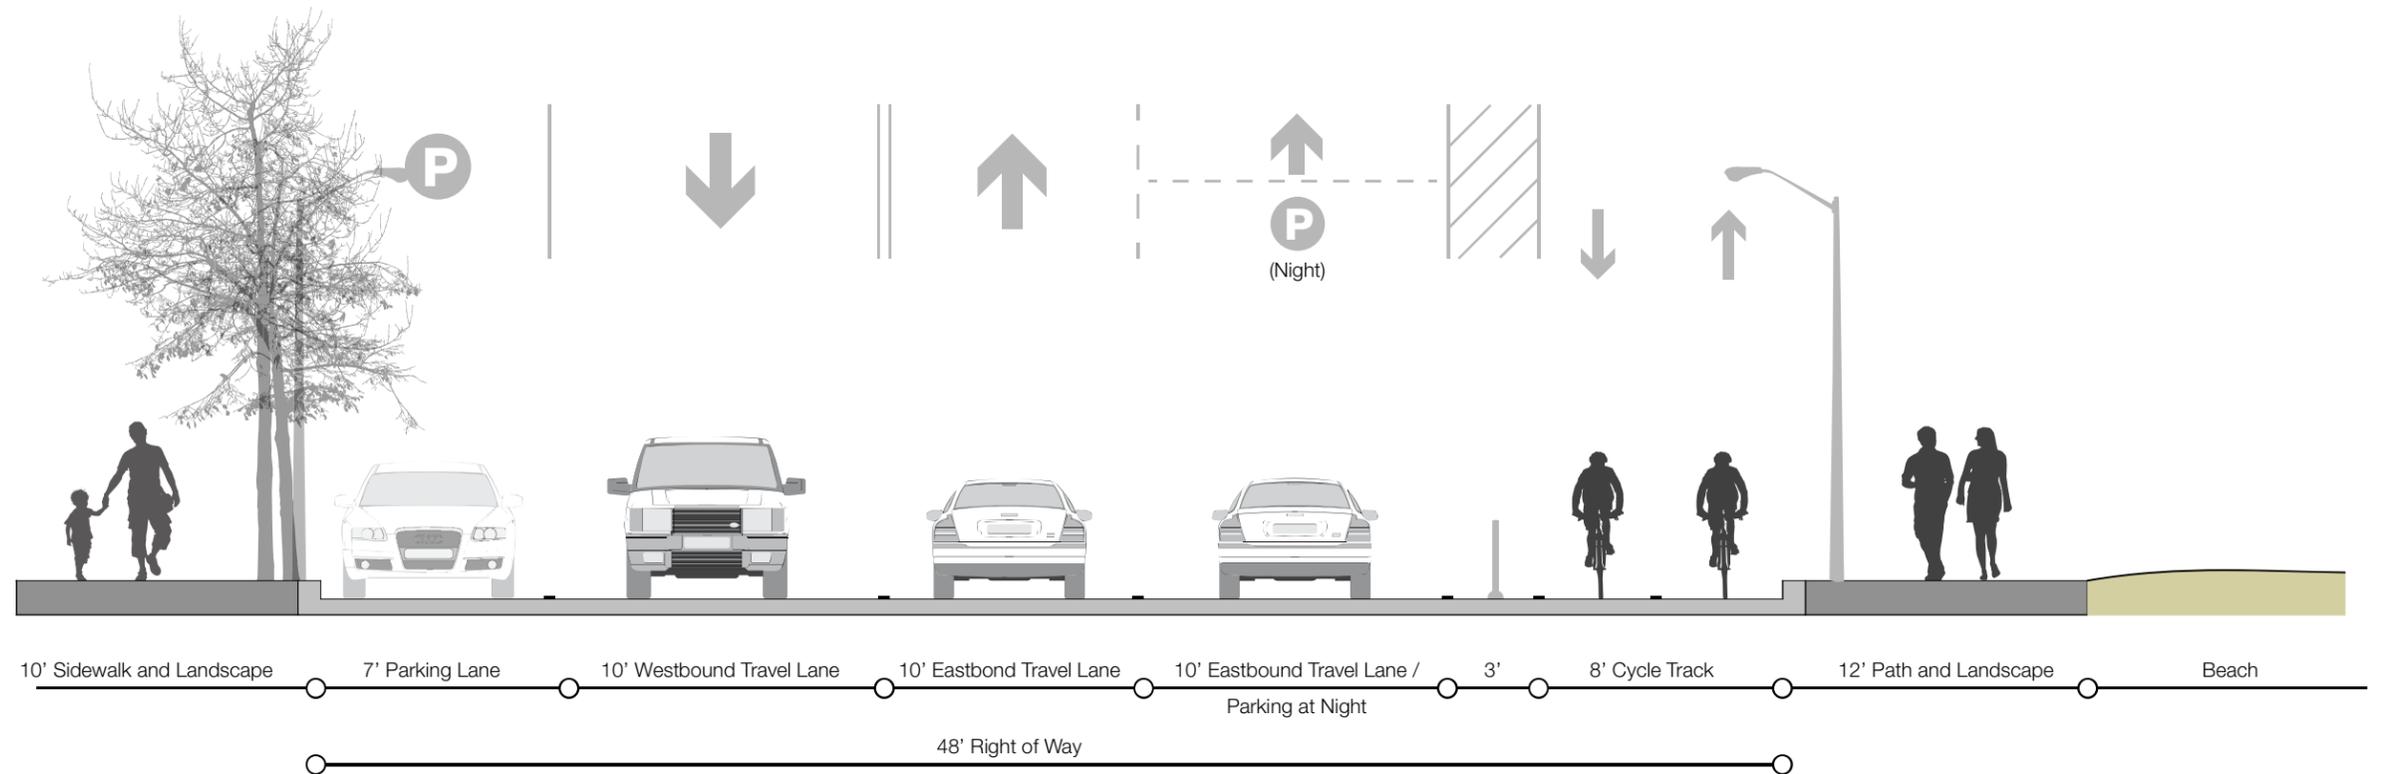


Figure 2: Shore Line Drive - South Shore Center Area, Typical Plan

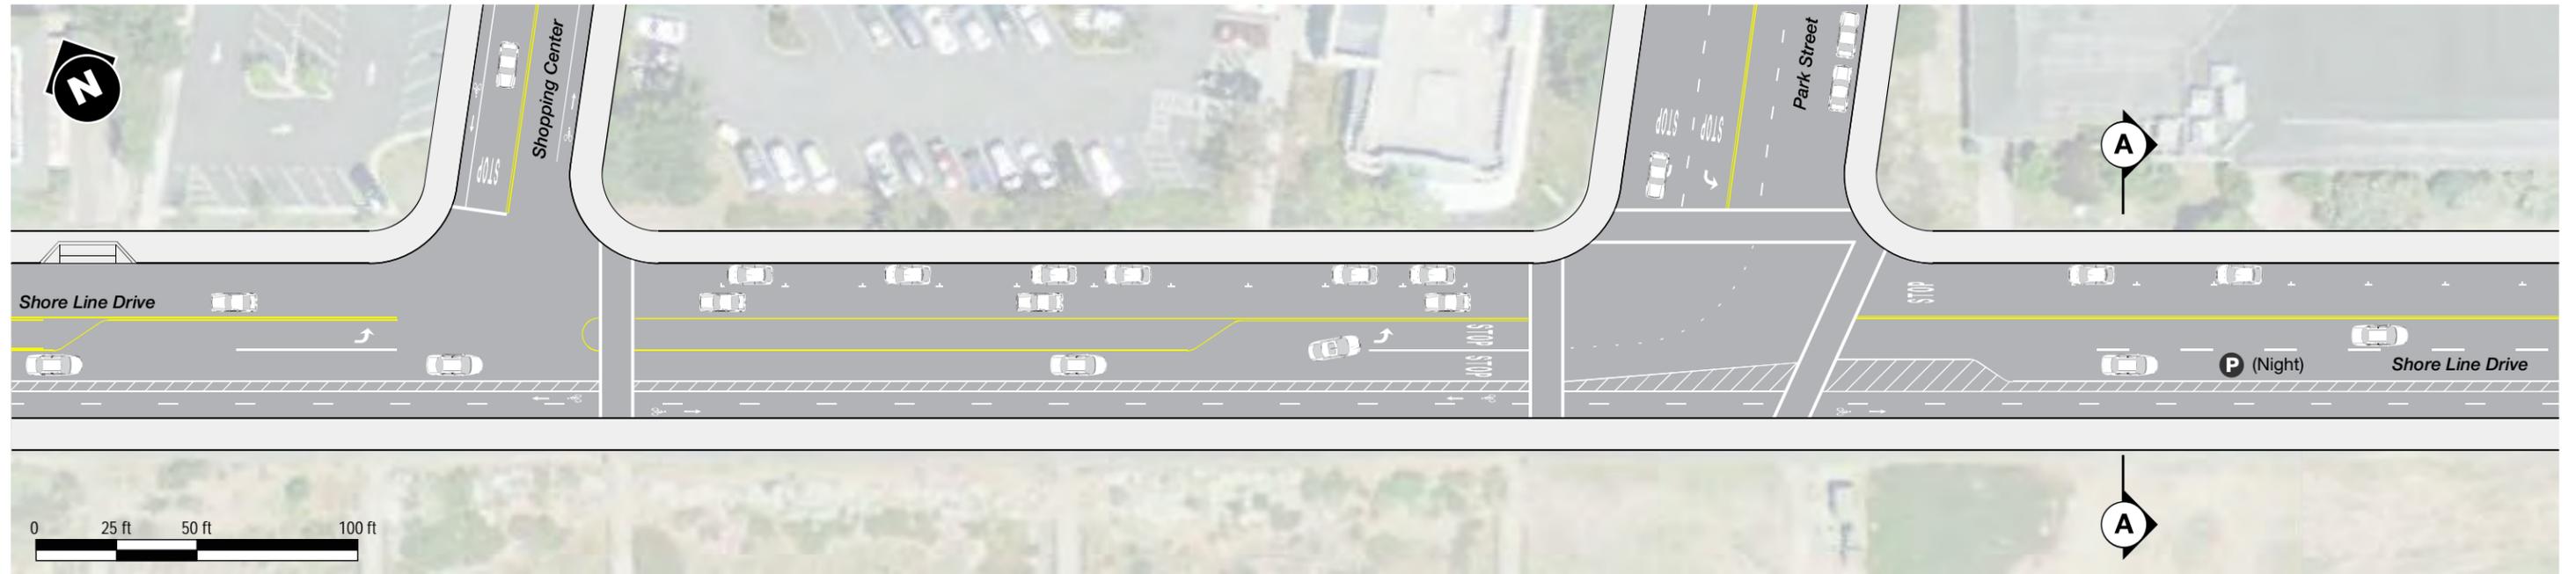

Section A-A: Typical Section on Shore Line Drive - Park Street to Broadway Area (looking east)