
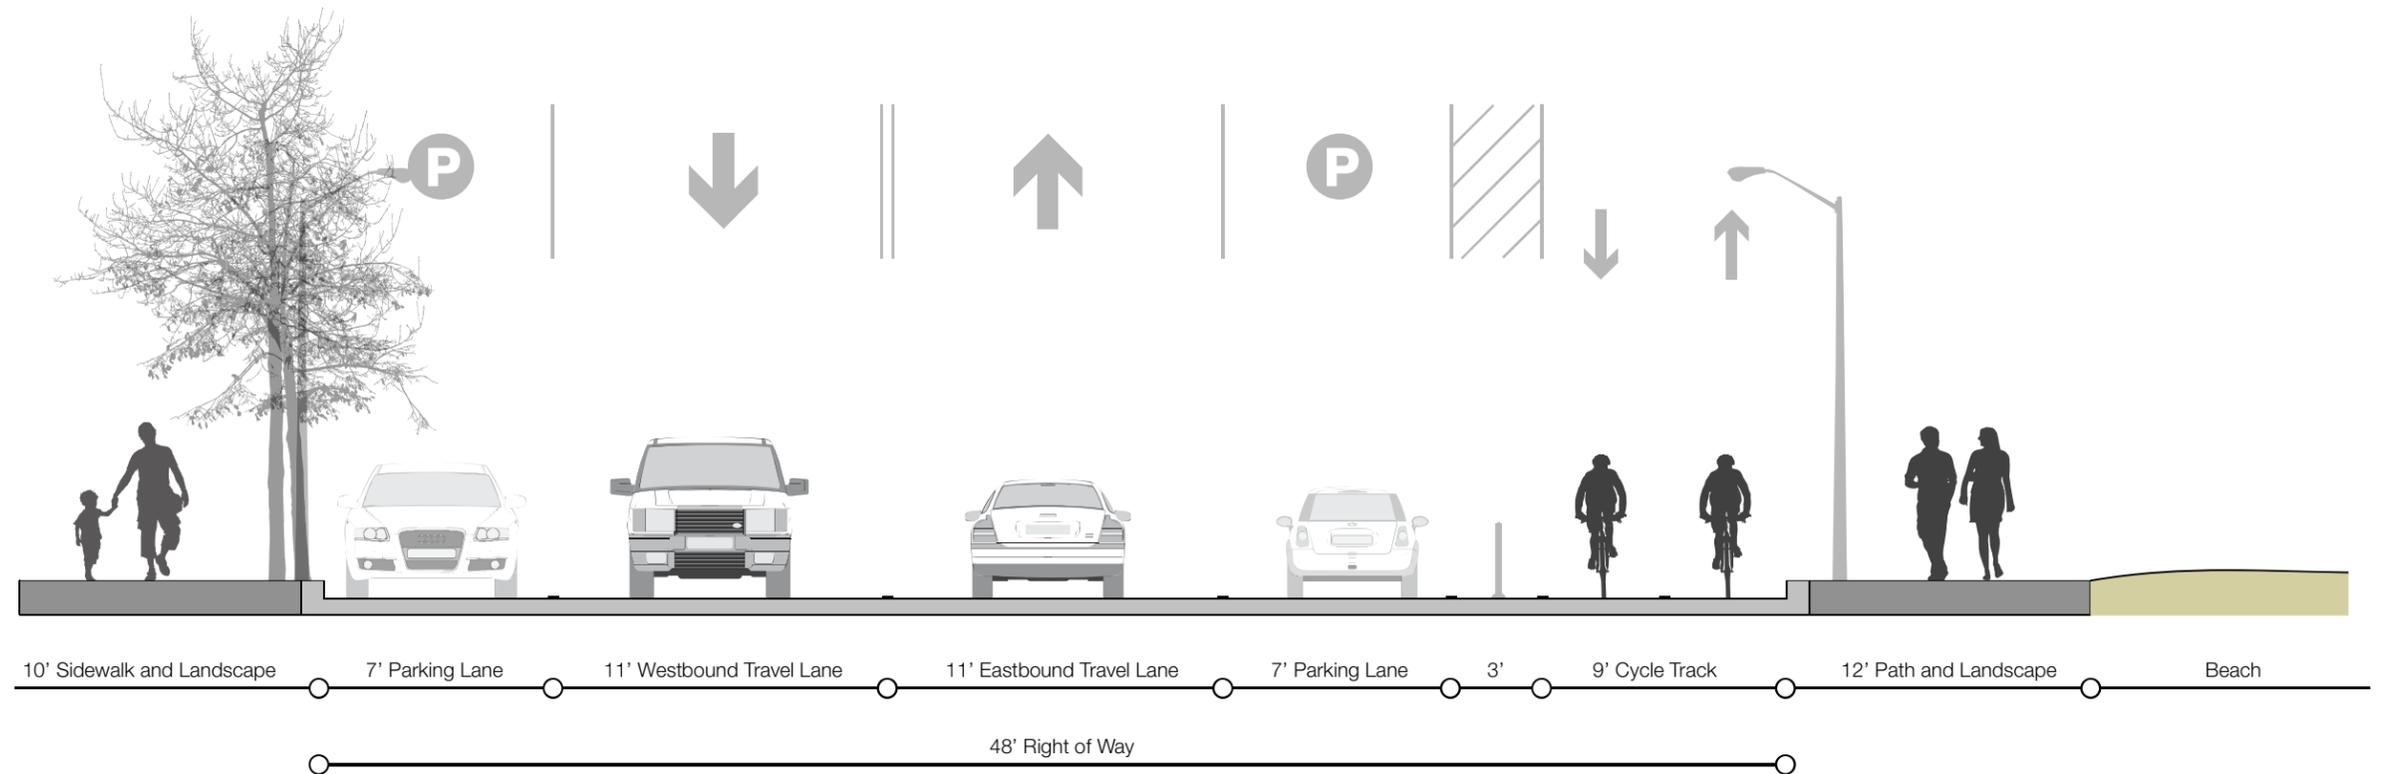


**Figure 3: Shore Line Drive between Willow Street and South Shore Center, Typical Plan**

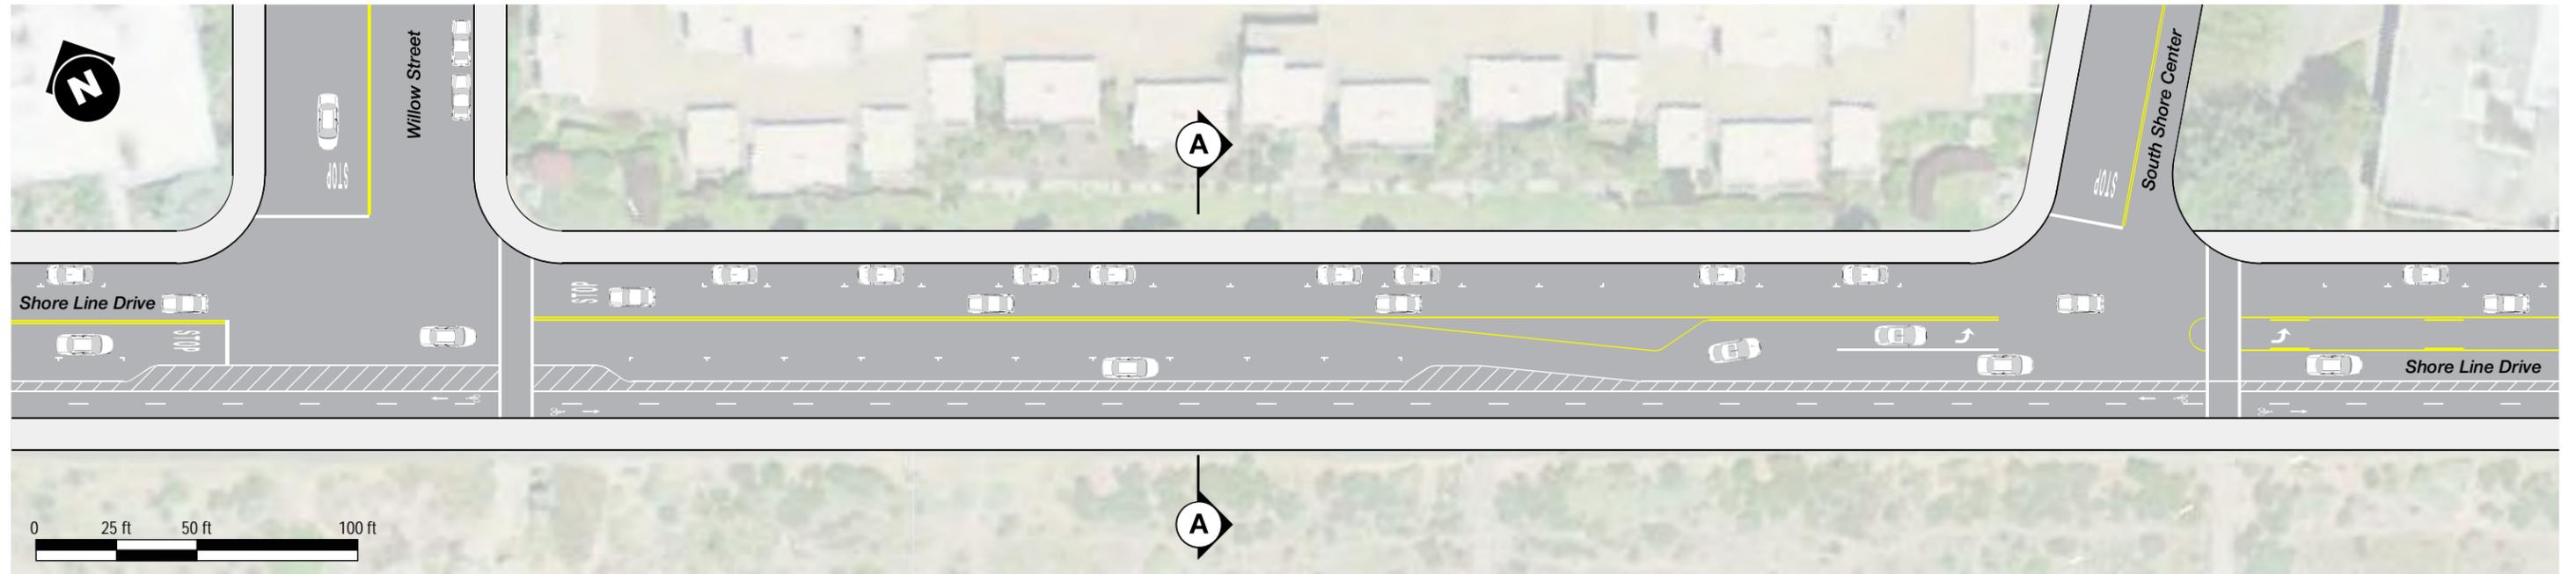

**Section A-A: Typical Section on Shore Line Drive between Willow Street and South Shore Center (looking east)**