
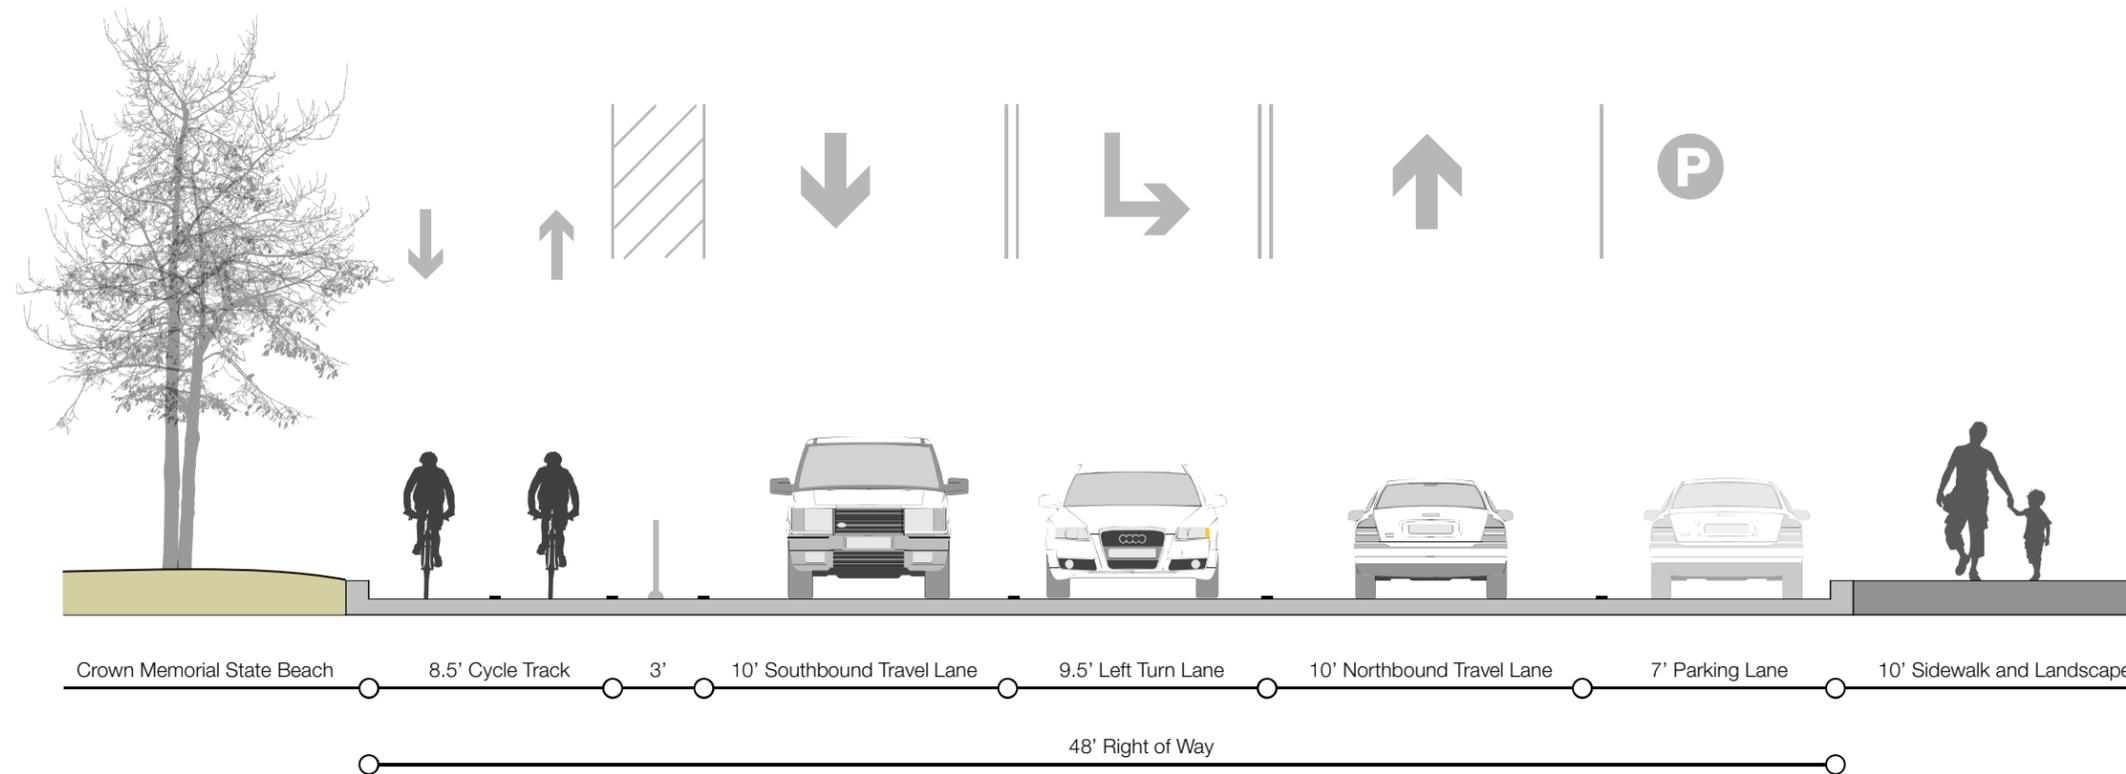


**Figure 8: Westline Drive at Otis Drive, Typical Plan**

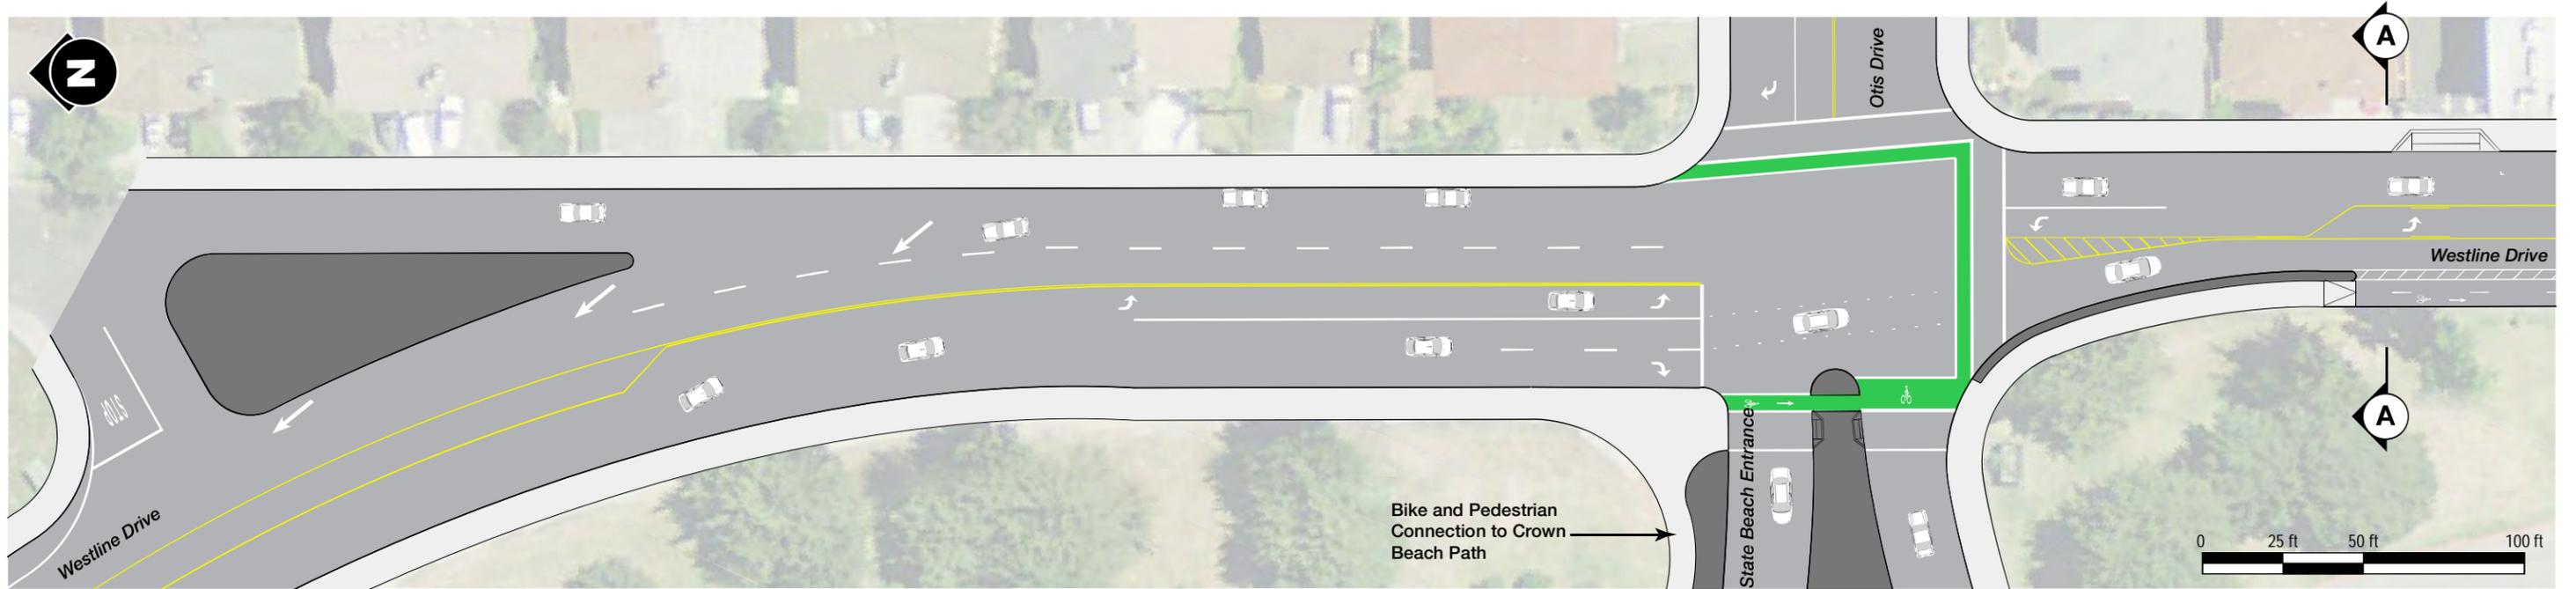

**Section A-A: Typical Section on Westline Drive between Otis Drive and Shorepoint Court**